



LEGEND:

- PROPOSED PUMPING / RECEIVING STATION
- PROPOSED ROUTE CORRIDOR
- PROPOSED ROUTE CORRIDOR THROUGH DUBLIN PORT COMPANY

APPROVALS	
A	ENGINEER
B	PROJECT MANAGER
C	PROJECT DIRECTOR
Revision	0
0	FOR INFORMATION
REV	REVISION

REV	BY	DATE	APPROVED
0	RMD	22/07/14	
	A	B	C

Fingleton White
 Bridge Street Centre,
 Portlaoise, Co. Laois, Ireland
 TEL: (00353)0157 866 5400
 FAX: (00353)0157 866 5444
 E-Mail: info@fingleton.ie www.fingleton.ie

On Behalf of:
INDEPENDENT PIPELINE Co. Ltd.

Project: **AVIATION FUEL PIPELINE**

Title: **CONSENT APPLICATION; DUBLIN PORT COMPANY**

Scale	NTS/A3
Drawing Number	0362/D/09/G/0011
Status	DRAFT
Sheet	1 of 1

Andrew Reynolds

The View, Killeel, Naas, Co. Kildare, Ireland

Mary White,
Fingelton White,
Bridge Street Centre,
Portlaoise,
Ireland.


24th March 2015

Aviation Fuel Pipeline from Dublin Port to Dublin Airport

I refer to previous correspondence and discussion in relation to the above and wish to confirm as requested my consent to the inclusion of any portion of the land delineated on the attached map in a planning application which I understand is to be made by Fingleton White in the near future. This land is currently leased by Dublin Port Company to Andrew Reynolds for a period of 99 years. Dublin Port Authority has consented to the the inclusion of this land in the planning application.

The planning application is submitted at the expense of Fingleton White and in the event of planning permission being obtained any decision relating to the use of this site will be subject to the agreement of terms and conditions with Reynolds Logistics.


Yours Sincerely

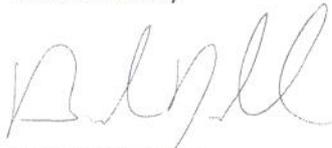

Andrew Reynolds

Phone - +353872452977

Email – areynolds@reynoldslogistics.com

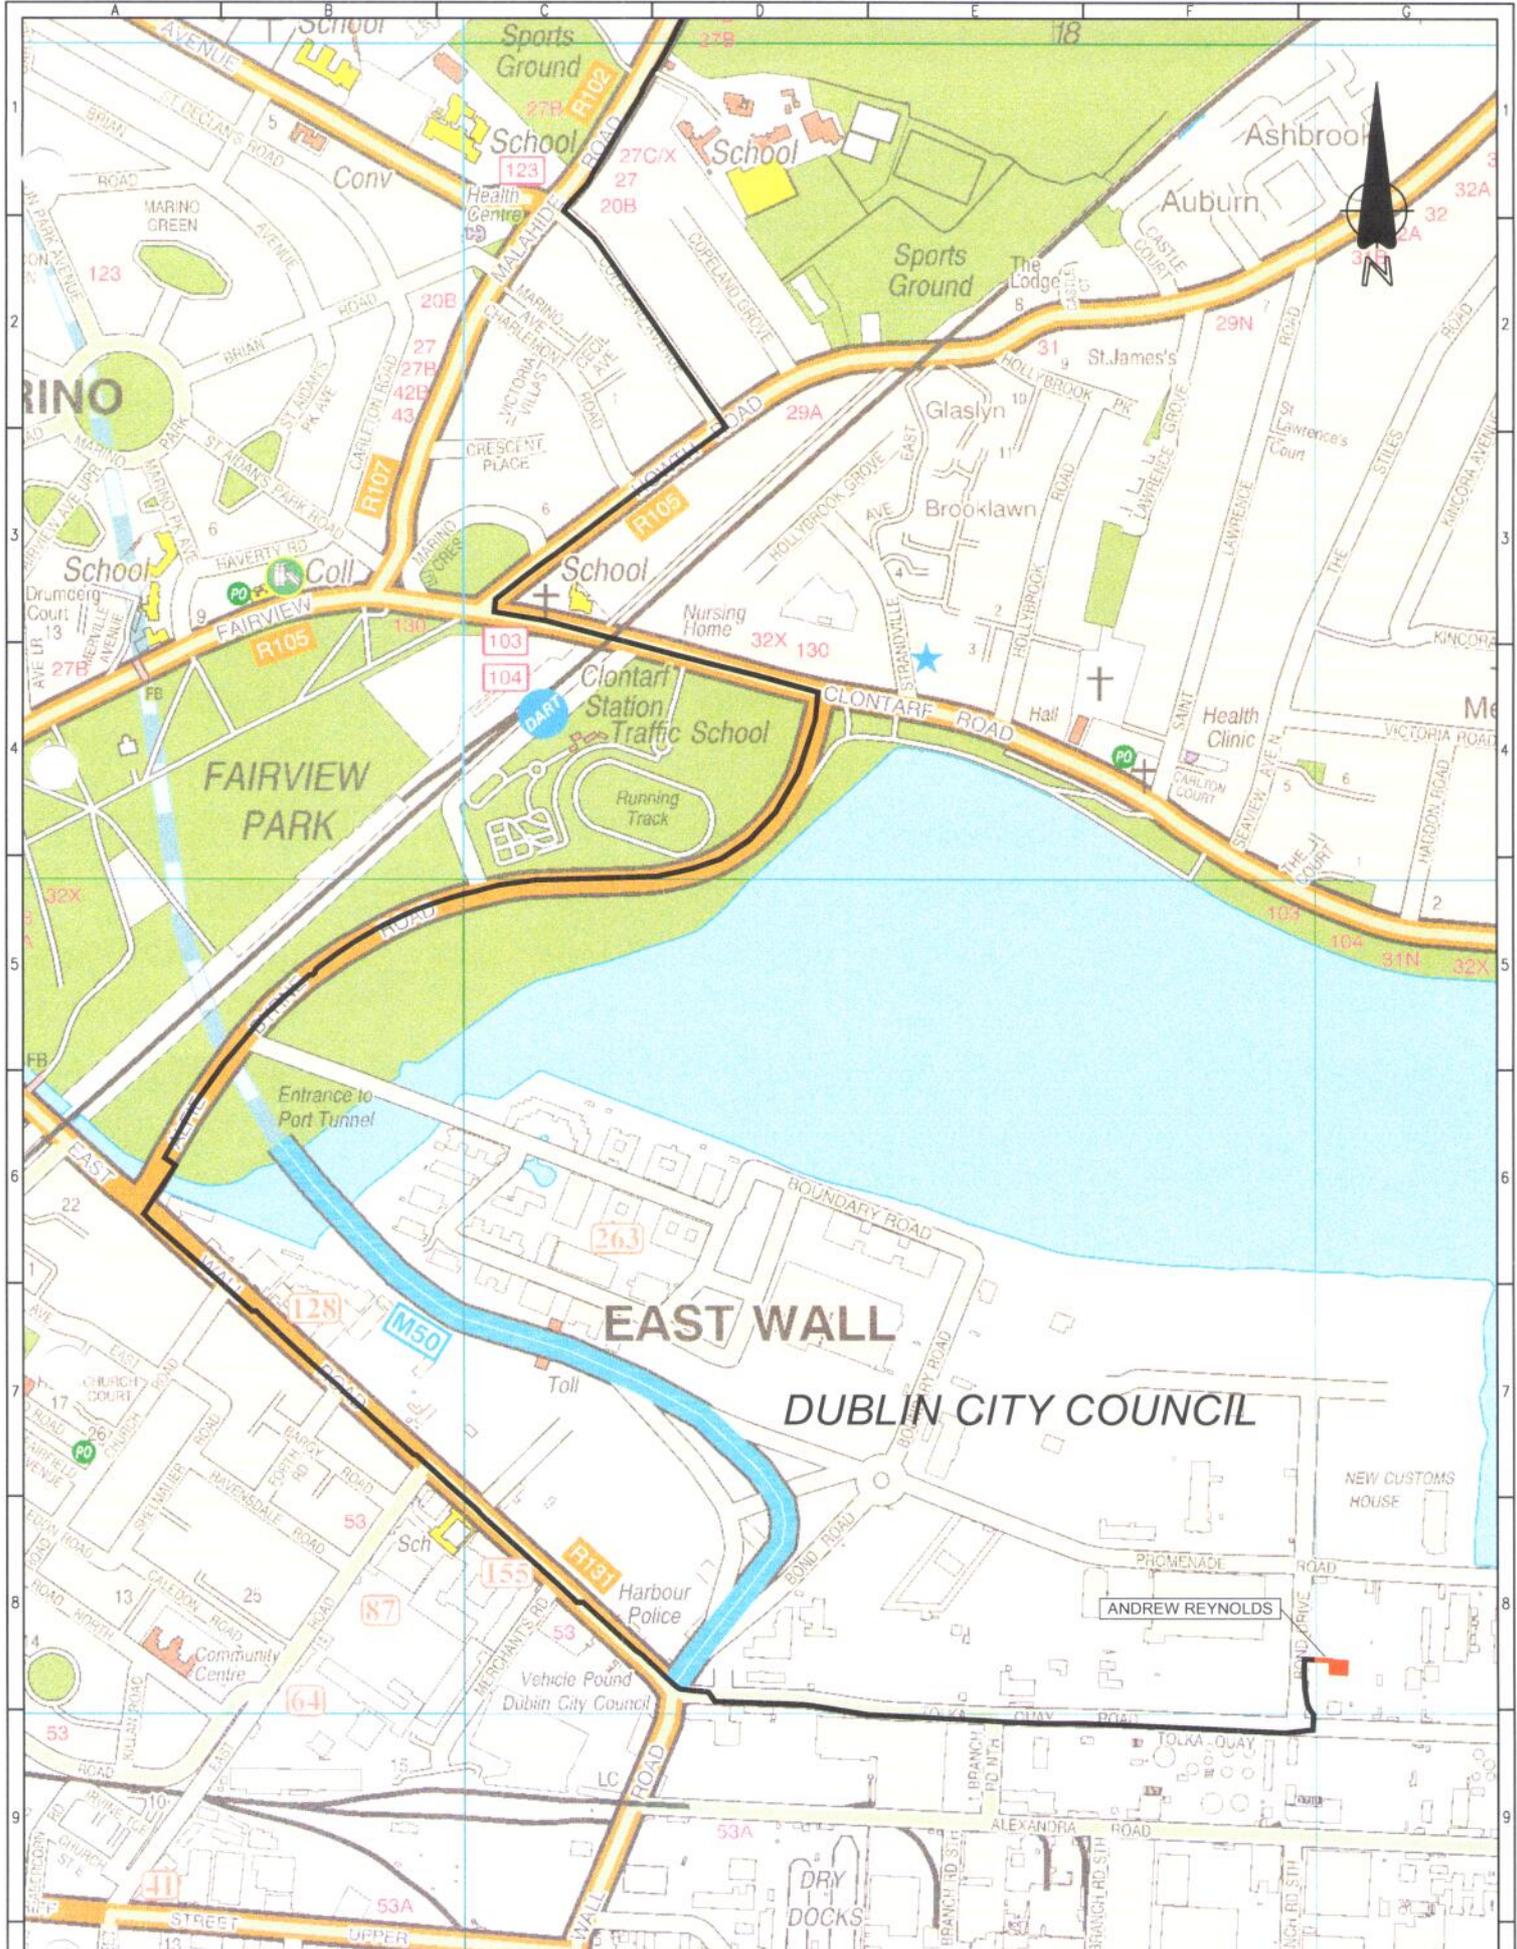

- PROPOSED PUMPING / RECEIVING STATION
- PROPOSED ROUTE CORRIDOR
- PROPOSED ROUTE CORRIDOR THROUGH ANDREW REYNOLDS

APPROVALS	
A	ENGINEER
B	PROJECT MANAGER
C	PROJECT DIRECTOR
0	
0	FOR INFORMATION
REV	REVISION

NO.	DATE	BY	CHKD	APP'D

Bridge Street Centre
Fortrose, Co. Louth, Ireland
TEL: 00353(0)17 88 940
FAX: 00353(0)17 88 944
E-MAIL: info@fingletonwhite.com

INDEPENDENT PIPELINE Co. Ltd.

Project: **AVIATION FUEL PIPELINE**

Scale: NTS/A3

Drawing Number: 0362/D/09/C/0017

Consent Application: **ANDREW REYNOLDS**

Status: DRAFT Sheet 1 of 1



Comhairle Cathrach
Bhaile Átha Cliath
Dublin City Council

Riarachán Bóithre agus Tráchtá, An Roinn Bóithre agus Tráchtá
Bloc 2, Urlár 6, Oifigí na Cathrach, An Ché Adhmaid, B.Á.C. 8

Roads and Traffic Administration, Roads and Traffic Department.
Block 2, Floor 6, Civic Offices, Wood Quay, Dublin 8

T. 01 222 3793 F. 222 2190 E-mail:declan.wallace@dublincity.ie

Mary White,
Fingelton White,
Bridge Street Centre,
Portlaoise,
Ireland.

4th September 2014

RE: 362 Aviation Fuel Pipeline from Dublin Port to Dublin Airport

I refer to previous correspondence and discussion in relation to the above and wish to confirm as requested this Department's consent to the inclusion of any portion of the land delineated on the attached map in the ownership of Dublin City Council in a planning application which I understand is to be made by Fingleton White in the near future.

The planning application is submitted at the expense of Fingleton White and in the event of planning permission being obtained any decision relating to the use of this site will be subject to the agreement of terms and conditions and to the necessary statutory approvals being obtained in respect of same. This does not imply the City Councils support or otherwise for the project.

Please note that no agreement enforceable at law is created or intended to be created until an exchange of contract has taken place.

Yours sincerely,

Declan Wallace
Executive Manager



DUBLIN CITY COUNCIL
 East Wall Rd - Aile Byrne Rd -
 Conart Rd - Howth Rd - Copeland Ave -
 Malahide Rd (R107) - Malahide Rd (R139)

LEGEND

APPROVALS

1. Executive	U
2. Planning Committee	
3. Strategic Planning Committee	
4. Planning and Development Committee	
5. Planning and Development Committee	

FOR INFORMATION

REVISION

REV	DESCRIPTION	DATE
0		
1		

Finaleton
 Strategic Planning
 Planning & Development

CONSENT APPLICATION;
 DUBLIN CITY COUNCIL

0362/D/09/G/0012
 Status: DRAFT
 Sheet: 1 of 1

Mary White

From: Ken Moore
Sent: 02 September 2014 10:43
To: Mary White
Subject: FW: Permission for Project Route - DCC Parks

Mary

To see e-mail below from Eoin Ward.

Regards

Ken Moore
Project Engineer



Reception +353 57 866 5400
Mobile: +353 86 203 8041

From: Eoin Ward [<mailto:eoin.ward@dublincity.ie>]
Sent: 02 September 2014 09:07
To: Ken Moore
Subject: Permission for Project Route

Hi Ken,

Further to the recent email to the City Parks Superintendent from Ms Mary White, regarding the proposed route of the 0362 Proposed Aviation Fuel Pipeline Project I wish to advise that Parks & Landscape Services has no objection to the route proposed subject to some local access, and reinstatement conditions that can be agreed with the applicant on confirmation of the exact route through the public open space which is dependent on the outcome of site investigation works. The standard conditions that apply under the Road Works Control Directive with regard to services in the vicinity of roadside trees are applicable to this proposed project and include reference to the diameter of tree root to be retained, the requirement for hand excavation in the vicinity of roadside trees, impact on grassed roadside margins (including reinstatement arrangements) and contact by the contractor/agents carrying out the onsite works with Parks & Landscape Services.

Eoin Ward,
Senior Executive Parks Superintendent

Smaoinigh ar an timpeallacht sula ndéanann tú an ríomhphost seo a phriontáil. Please consider the Environment before printing this mail.

