



APPENDIX 3.5

LOCATION OF ENTRY EXIT PITS FOR RIVER/STREAM CROSSINGS

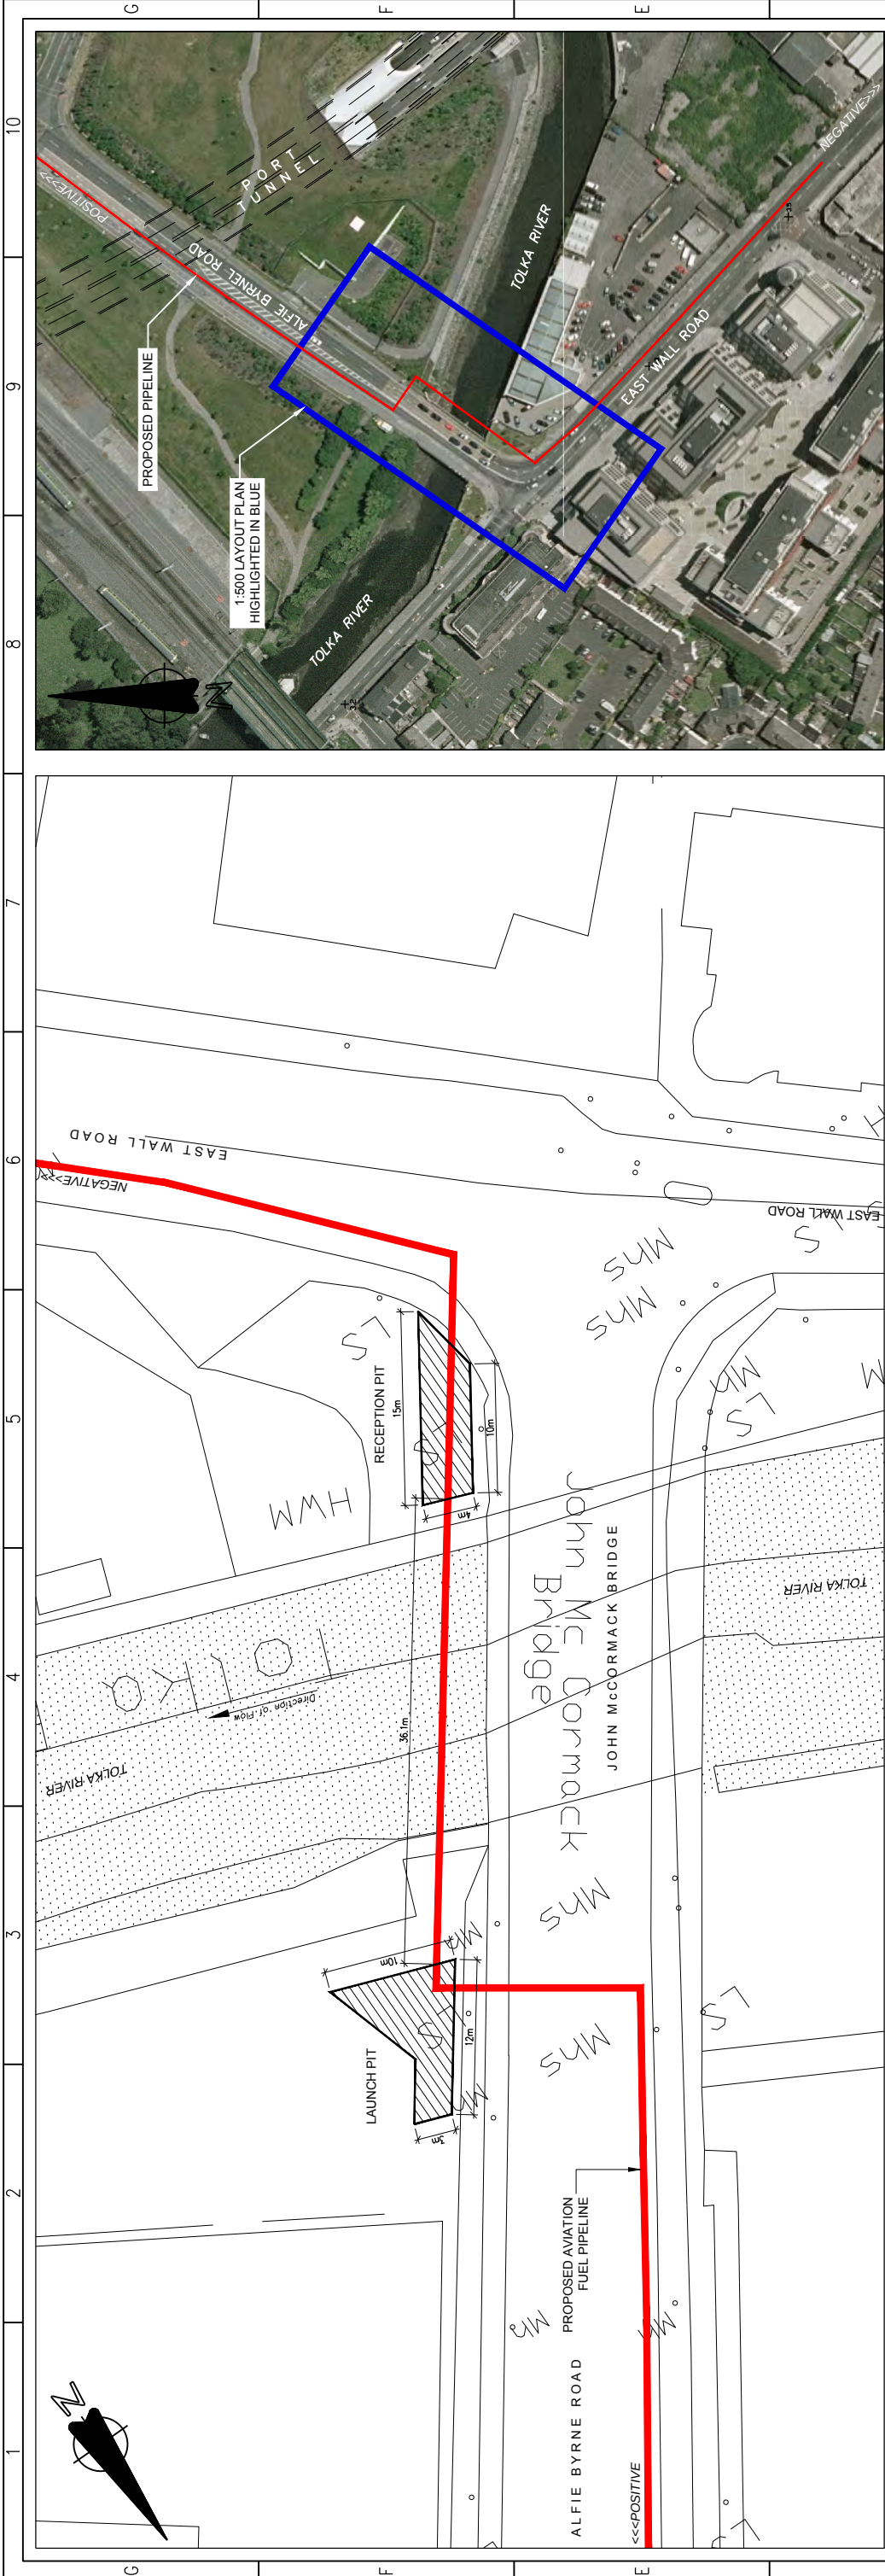


SITE LOCATION MAP
REFER STRIP MAP 0362/D/02/G/0008
Scale 1:2500

LAYOUT PLAN
Scale 1:500

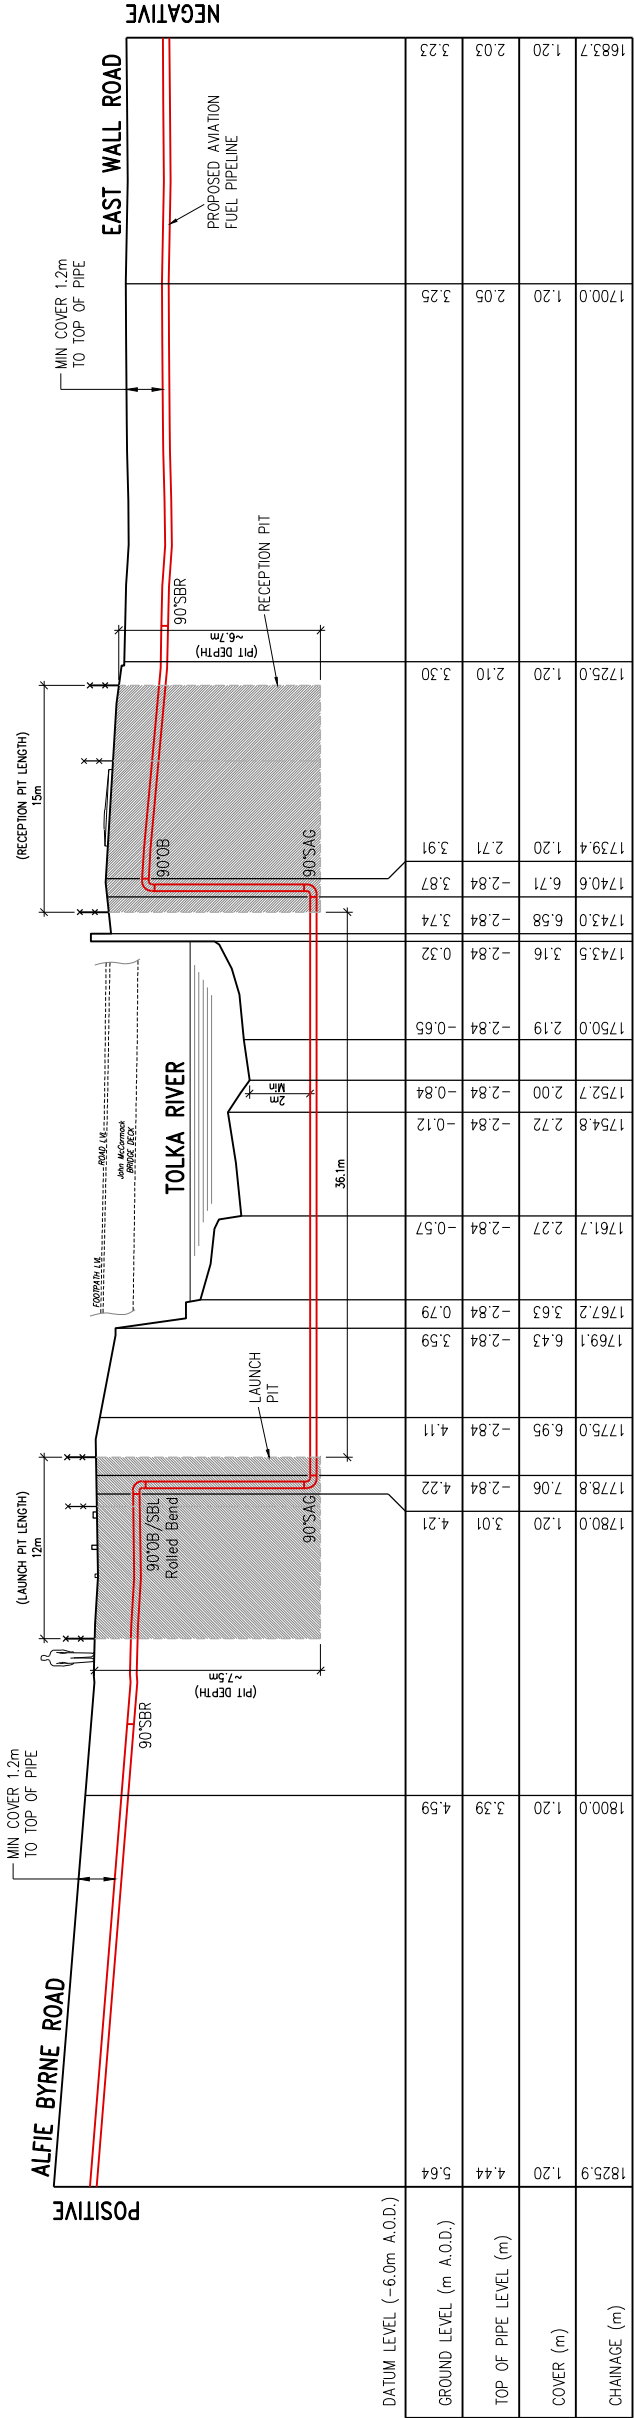

PROFILE ALONG CENTRE LINE OF PIPE
Scales Horizontal 1:500 Vertical 1:250

Legend:		Map Index:		APPROVALS		INDEPENDENT PIPELINE Co. Ltd.	
				A ENGINEER		Bridg Street Centre Portlaoise Co. Laois T: 00353 (0)87 866 5400 www.independent.ie	
				B PROJECT MANAGER			
				C PROJECT DIRECTOR			
				Revision			
				2			
				Ordnance Survey Ireland © Crown Copyright 2014 © Ordnance Survey Ireland / Government of Ireland			
				PLANNING ISSUE		AVIATION FUEL PIPELINE	
				REVIEW		Scale 1:500/A3	
				PRELIMINARY ISSUE		Drawing Number	
				REVISION		0362-D-07-C-0001	
				REV		Status	
				2		ISSUED	
				3		Sheet 1	
				4		or 1	
				5		TOLKA RIVER CROSSING	
				6		9	
				7		10	

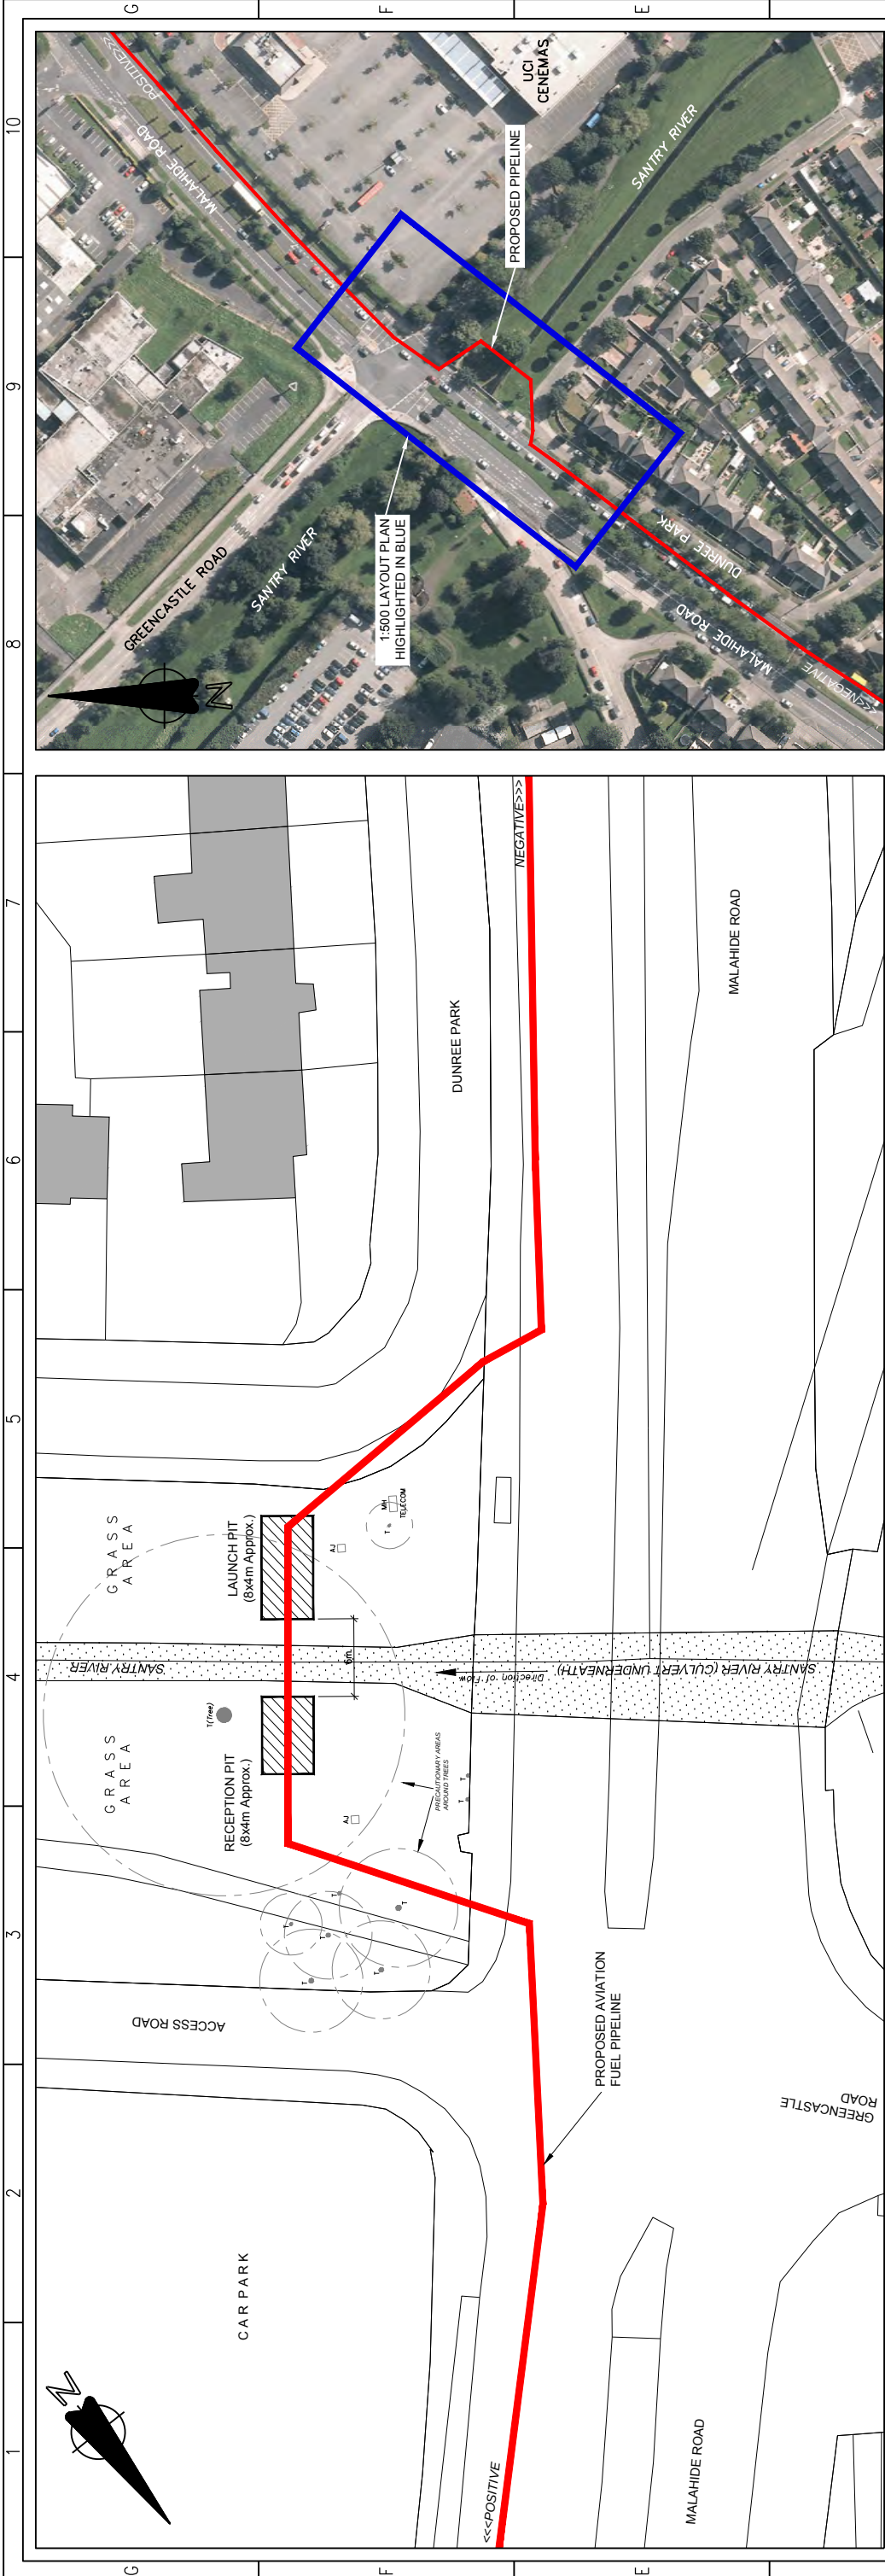


SITE LOCATION MAP

REFER STRIP MAP 0362-D-02-G-0023

Scale 1:2500

LAYOUT PLAN

Scale 1:500

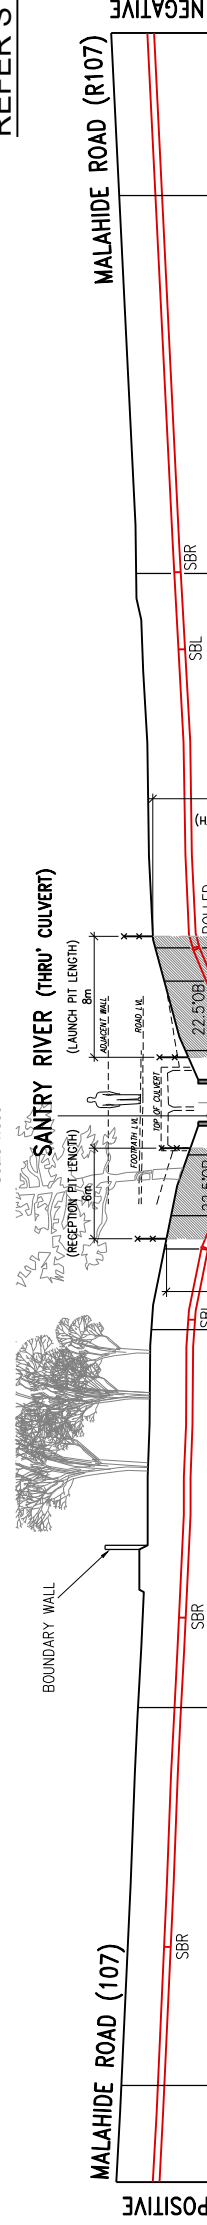

PROFILE ALONG CENTRE LINE OF PIPE									
Scales Horizontal 1:500 Vertical 1:250									
DATUM LEVEL (20.0m A.O.D.)	7306.4	7300.0	7275.0	7250.0	7244.7	7238.4	7235.0	7231.6	7227.0
GROUND LEVEL (m A.O.D.)	30.58	30.41	29.86	29.43	28.99	28.77	28.21	26.78	29.00
TOP OF PIPE LEVEL (m)	29.38	29.21	28.66	28.22	27.77	27.32	25.44	25.44	27.61
COVER (m)	1.20	1.20	1.20	1.21	1.22	1.45	2.77	1.34	1.39
CHAINAGE (m)	7164.2	7175.0	7200.0	7224.8	7227.0	7231.6	7235.0	7238.4	7242.5

PROFILES ALONG CENTRE LINE OF PIPE

Scales Horizontal 1:500 Vertical 1:250

Legend:

Map Index:

APPROVALS

A ENGINEER

B PROJECT MANAGER

C PROJECT DIRECTOR

Revision 2

Ordnance Survey Ireland
© Ordnance Survey Ireland
© Ordnance Survey Ireland

Bridge Street Centre
Portlaoise
Co. Laois
T: 00353 (0)57 866 5400
www.fingleton.ie

Go ahead at

INDEPENDENT PIPELINE Co. Ltd.

Project

AVIATION FUEL PIPELINE

Scale 1:500/A3

Drawing Number 0362-D-07-C-0003

Status ISSUED Sheet 1 of 1

REVISION

REASON

REV

PLANNING ISSUE

REVIEW

PRELIMINARY ISSUE

APPROVED

A B C

8

1

2

3

4

5


6

7

8

9

10

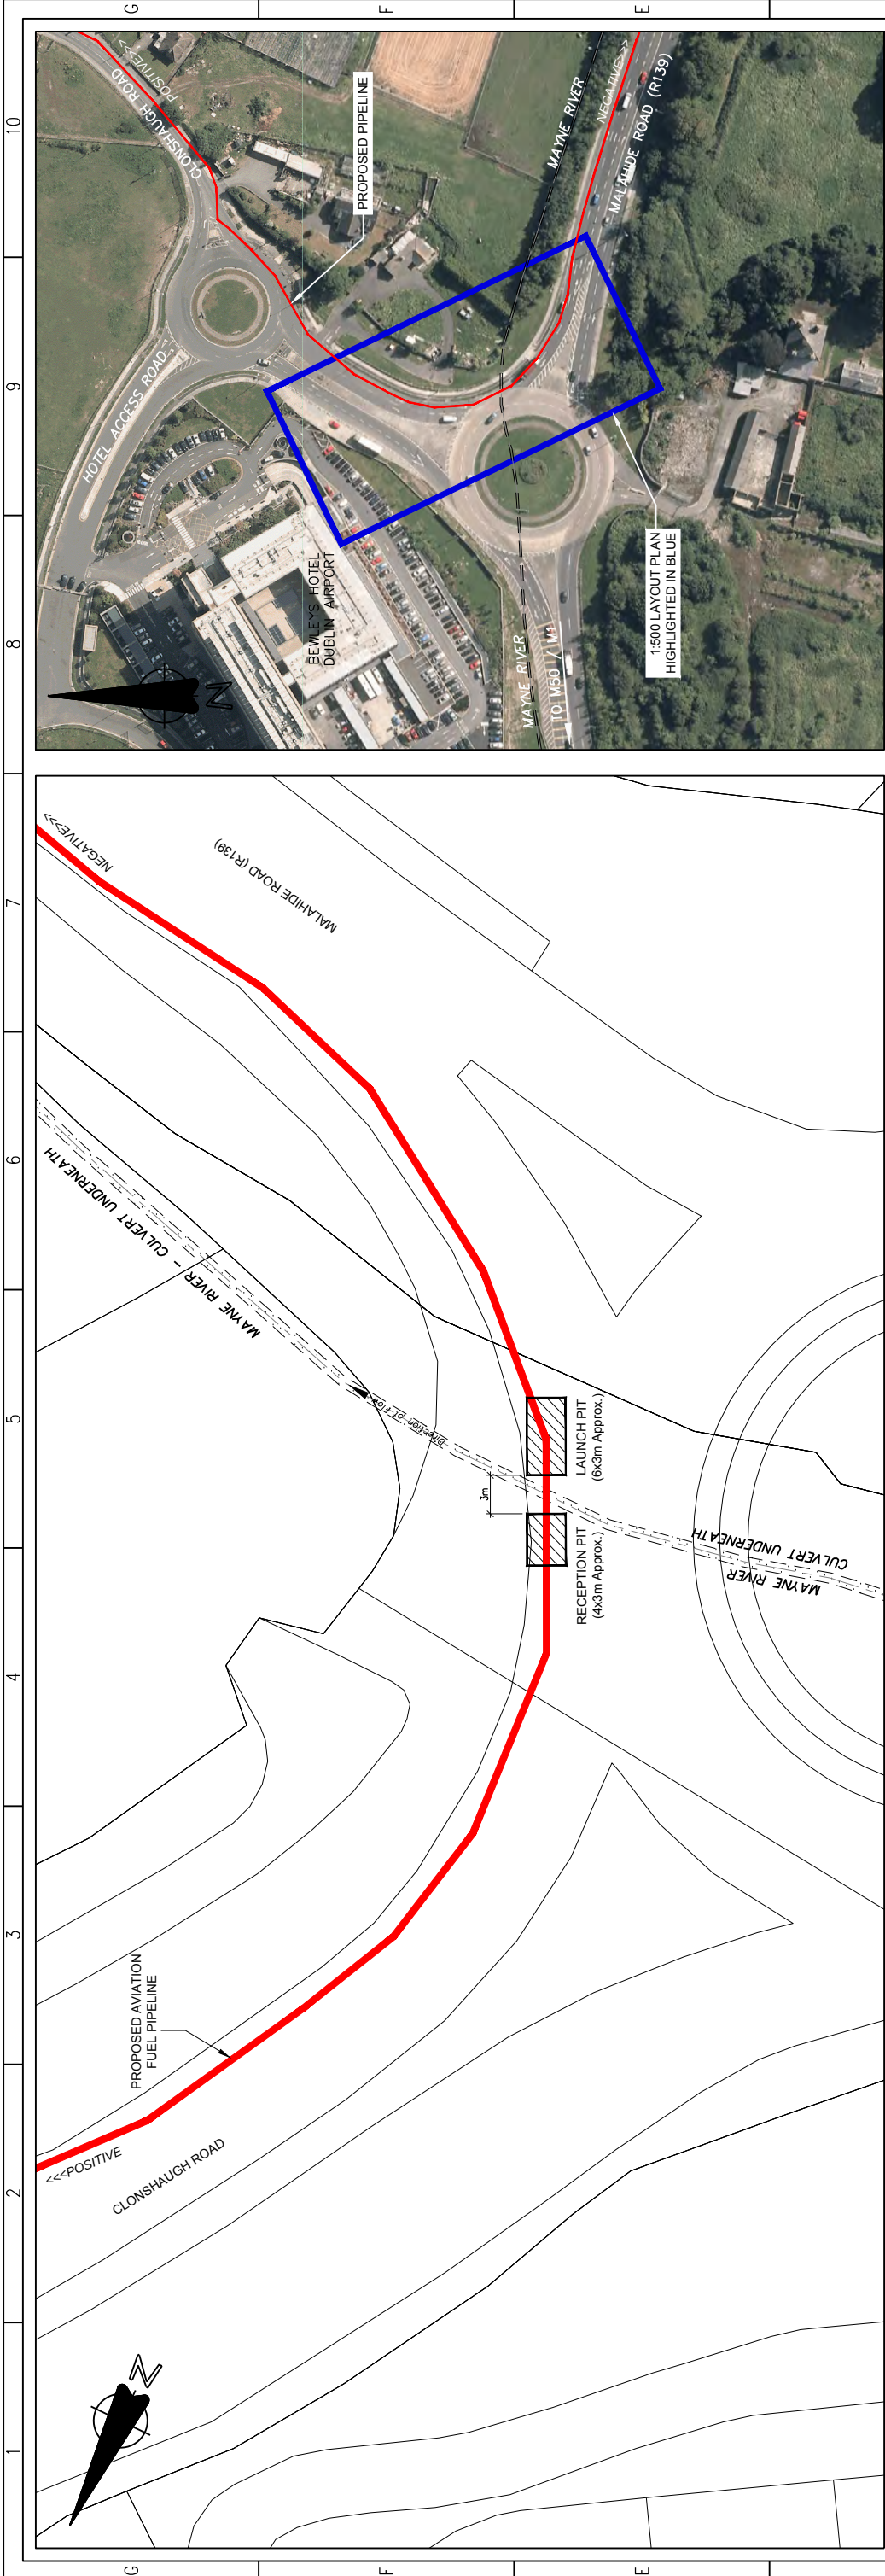

SITE LOCATION MAP


REFER STRIP MAP 0362-D-02-G-0035

Scale 1:2500

LAYOUT PLAN

Scale 1:500

MAYNE RIVER
(THRU' 800# CULVERT)

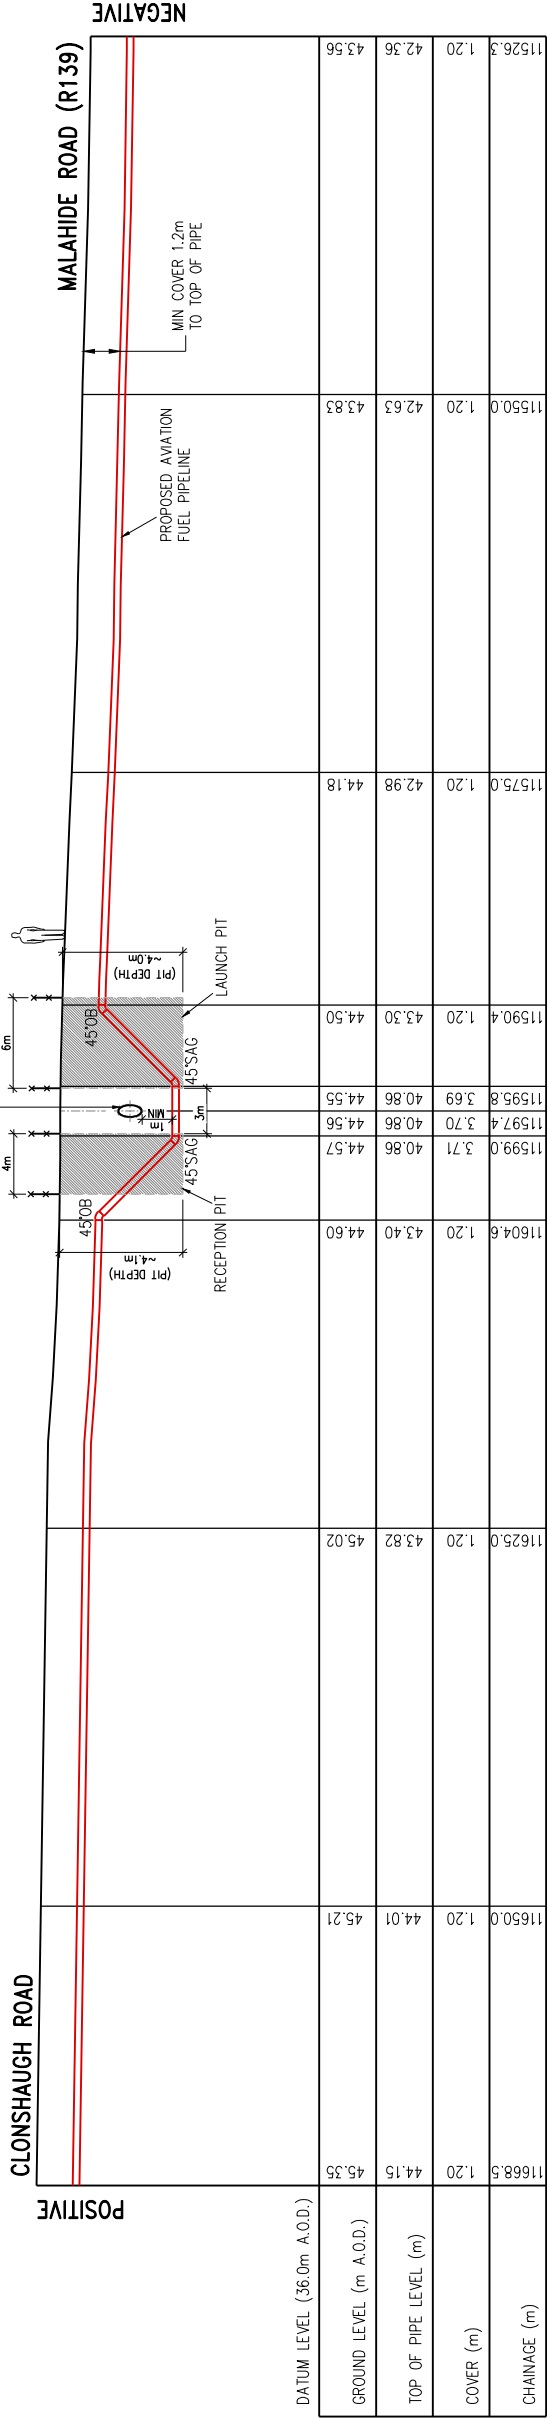



Legend:

APPROVALS		
A	ENGINEER	
B	PROJECT MANAGER	
C	PROJECT DIRECTOR	
Revision 2		
Ordnance Survey Ireland © Ordnance Survey Ireland © Government of Ireland		

Map Index:

2		PLANNING ISSUE	
1		REVIEW	
0		PRELIMINARY ISSUE	
REV		REVISION	

Fingleton White		INDEPENDENT PIPELINE Co. Ltd.	
Bridge Street Centre Portlaoise Co. Laois T: 00353 (0)57 866 5400 www.fingleton.ie		Project	
RMD		KM	
08/07/15		08/07/15	
RMD		KM	
08/07/14		08/07/14	
RMD		KM	
16/06/14		16/06/14	
REVBY		APPROVED	
A		B	
C		C	
1		1	
ISSUED		Sheet	
1		or	
1		10	

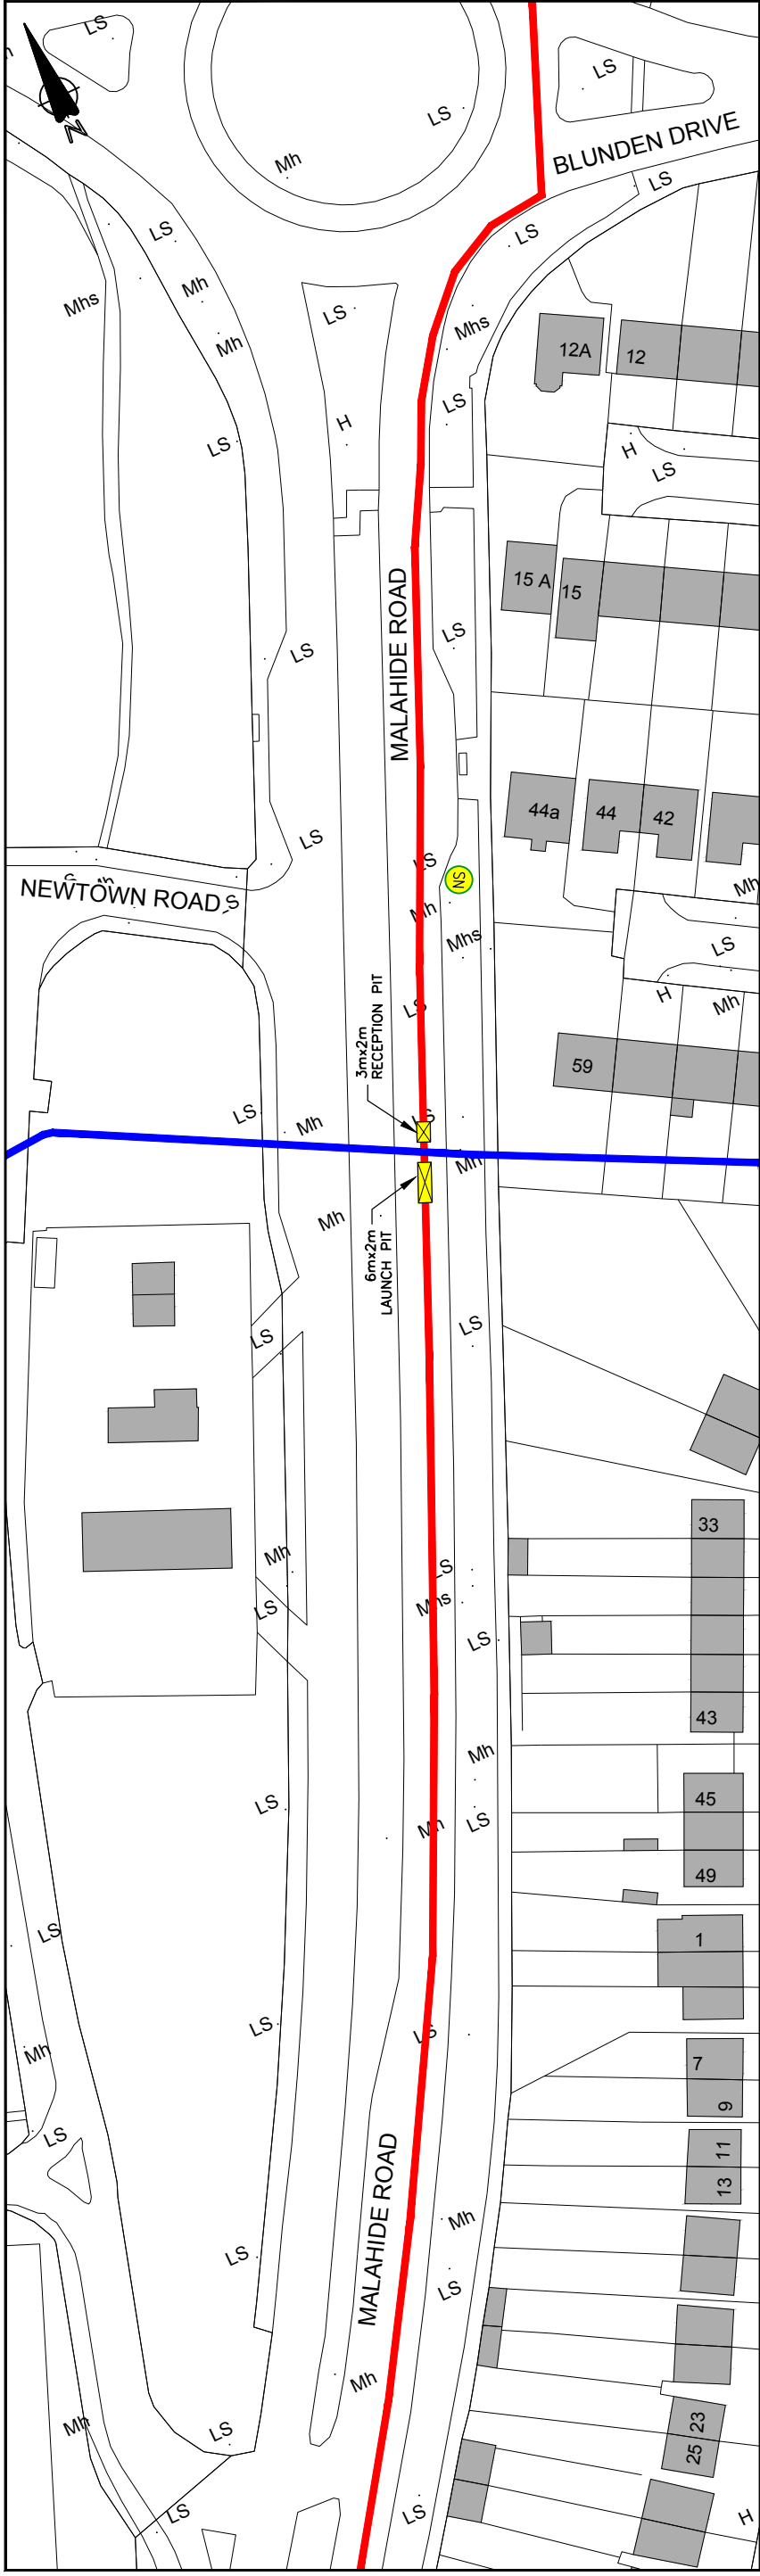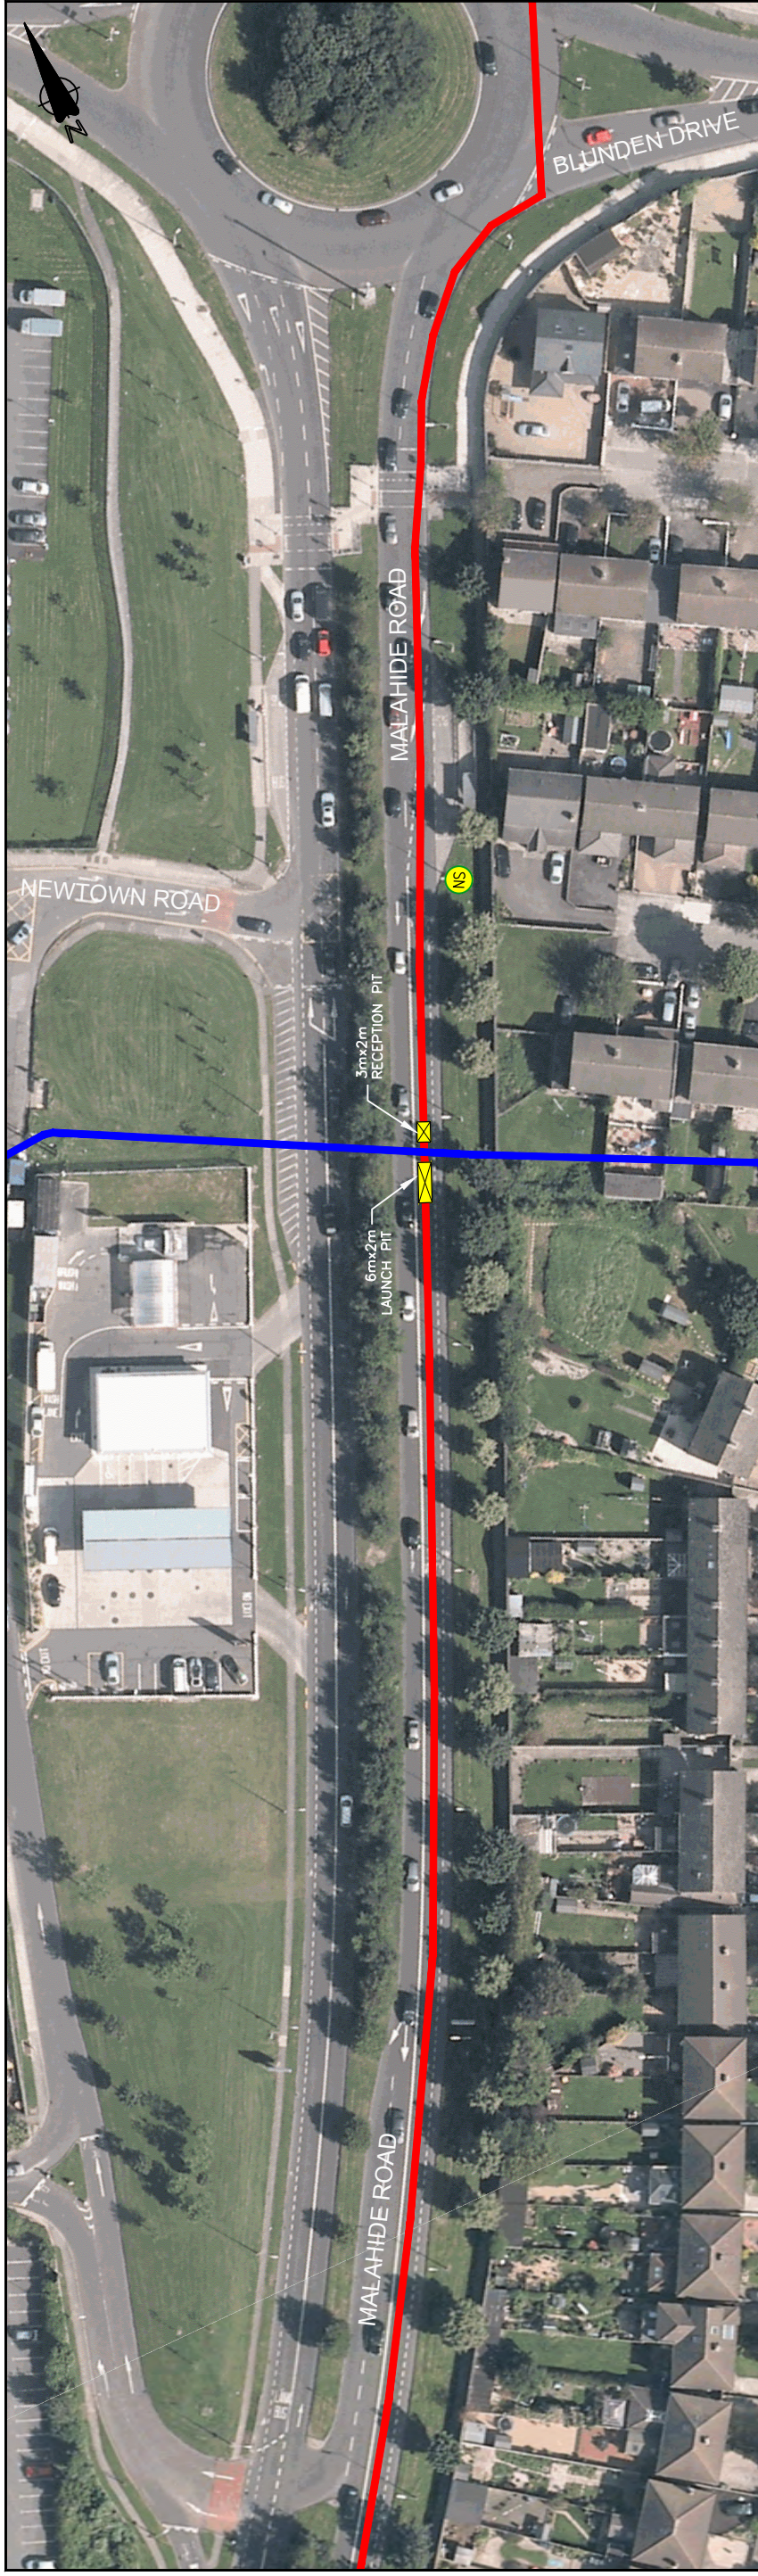

KEY					
APPROX STREAM (CULVERT) ROUTE PROPOSED AVIATION FUEL PIPELINE PIT LOCATIONS *NOTE: PIT WALLS TO BE DUG AT 1m OFFSET FROM CULVERT					
PIPELINE SPECIFICATIONS					
DIA	200mm				
PRESS	40 BAR				
WALL THICKNESS	12.7mm				
O.S.	MAP Ref.	3133-06, 3133-11			
"Includes Ordnance Survey Ireland data reproduced under OSI Licence number AR00002015. Unauthorised reproduction infringes OSI & Government of Ireland copyright." ©Ordnance Survey Ireland 2015					
MAP KEY (@1:25,000)					
TYPICAL SECTION THROUGH PIPELINE					