


LAYOUT PLAN

Scale 1:500

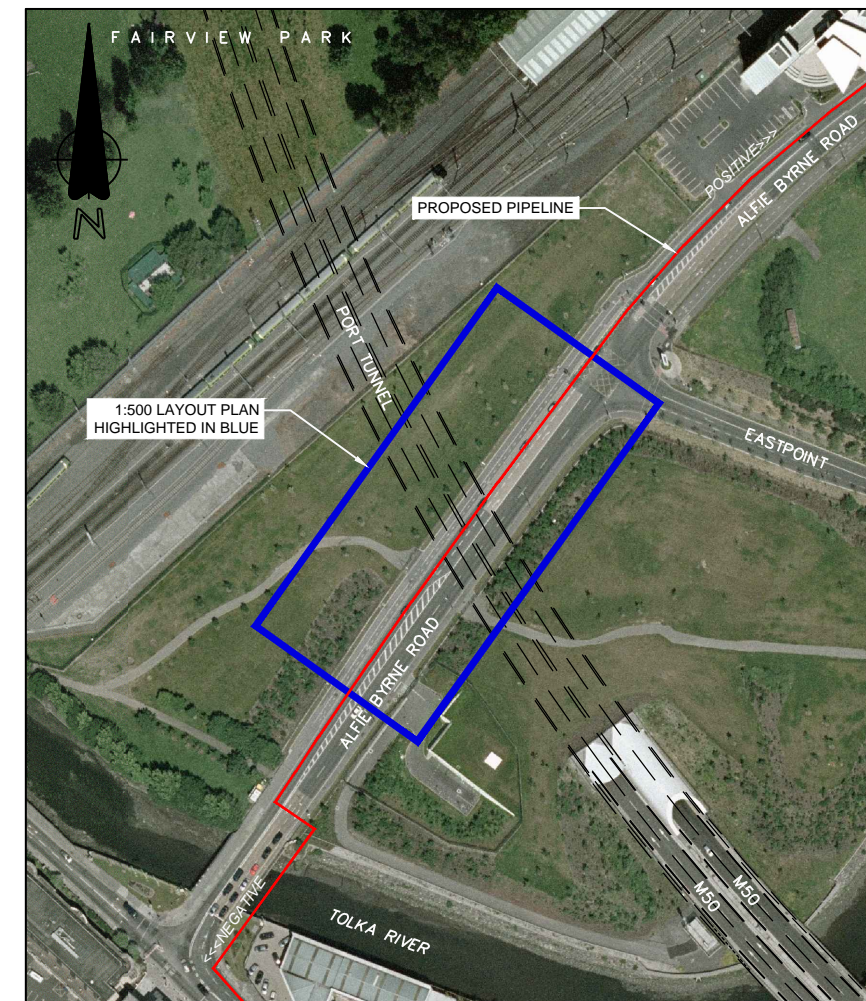


SITE LOCATION MAP

REFER STRIP MAP 0362-D-02-G-0008

Scale 1:2500

OS MAP REF: 3198-18

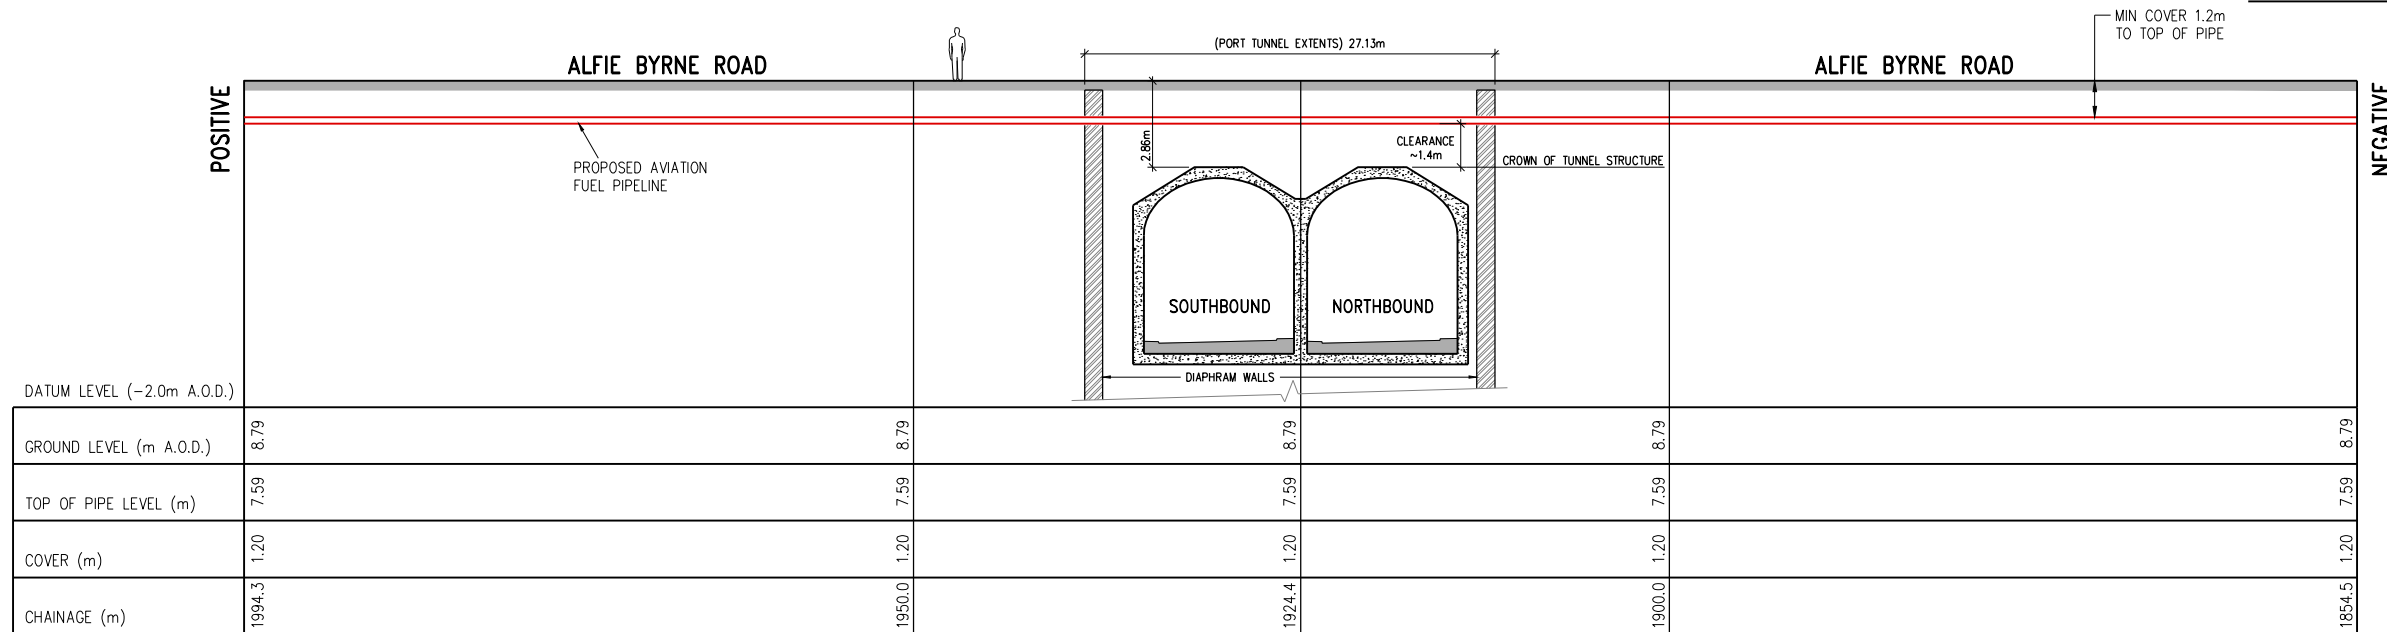

PROFILE ALONG CENTRE LINE OF PIPE

Scales Horizontal 1:500 Vertical 1:250

Legend:

Map Index:

APPROVALS

- A ENGINEER
- B PROJECT MANAGER
- C PROJECT DIRECTOR

Revision **1**

Ordnance Survey Ireland
Licence number AR0002014
© Ordnance Survey Ireland
Government of Ireland

REV	NO	DESCRIPTION	DATE	BY	CHECKED	APPROVED
1	1	PLANNING ISSUE				
0	0	PRELIMINARY ISSUE				
REV		REVISION				

RMD	KM	MW	ML
08/01/15	08/01/15	08/01/15	08/01/15
16/06/14	16/06/14	16/06/14	16/06/14



On Behalf of:
INDEPENDENT PIPELINE Co. Ltd.

Project	AVIATION FUEL PIPELINE	Scale	1:500/A3
Drawing Number	0362-D-07-C-0002	Status	ISSUED
DUBLIN PORT TUNNEL CROSSING		Sheet	1 of 1