


LAYOUT PLAN

Scale 1:500

SITE LOCATION MAP
REFER STRIP MAP 0362-D-02-G-0023

Scale 1:2500

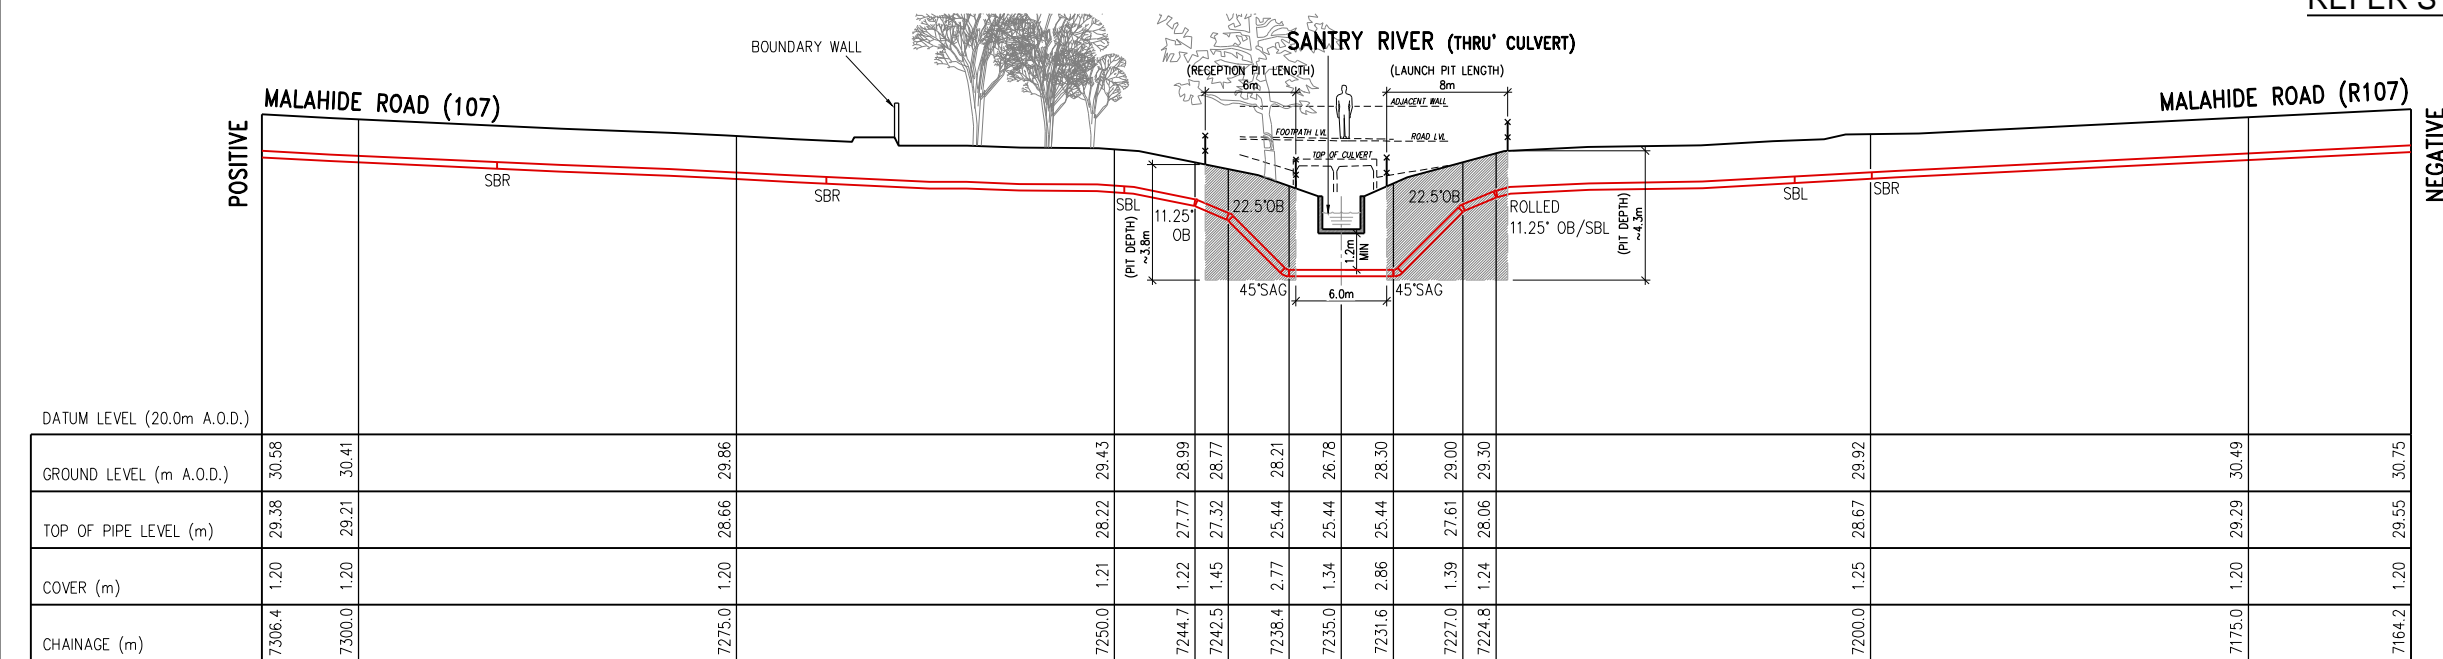

PROFILE ALONG CENTRE LINE OF PIPE

Scales Horizontal 1:500 Vertical 1:250

Legend:

Map Index:

APPROVALS

- A ENGINEER
- B PROJECT MANAGER
- C PROJECT DIRECTOR

Revision
2

Ordnance Survey Ireland
Licence number AR0002014
© Ordnance Survey Ireland
Government of Ireland

REV	NO.	DESCRIPTION	DATE	BY	CHECKED	APPROVED
2	1	PLANNING ISSUE	08/01/15			
1	0	REVIEW	08/01/15			
0	0	PRELIMINARY ISSUE	08/01/15			
0	0	REVISION				



Bridge Street Centre
Portlaoise
Co. Laois
Ireland
T: (00353) (0)57 866 5400
www.fingleton.ie

On Behalf of:
INDEPENDENT PIPELINE Co. Ltd.

Project	Scale	Drawing Number	Status	Sheet
AVIATION FUEL PIPELINE	1:500/A3	0362-D-07-C-0003	ISSUED	1 of 1
SANTRY RIVER CROSSING				