



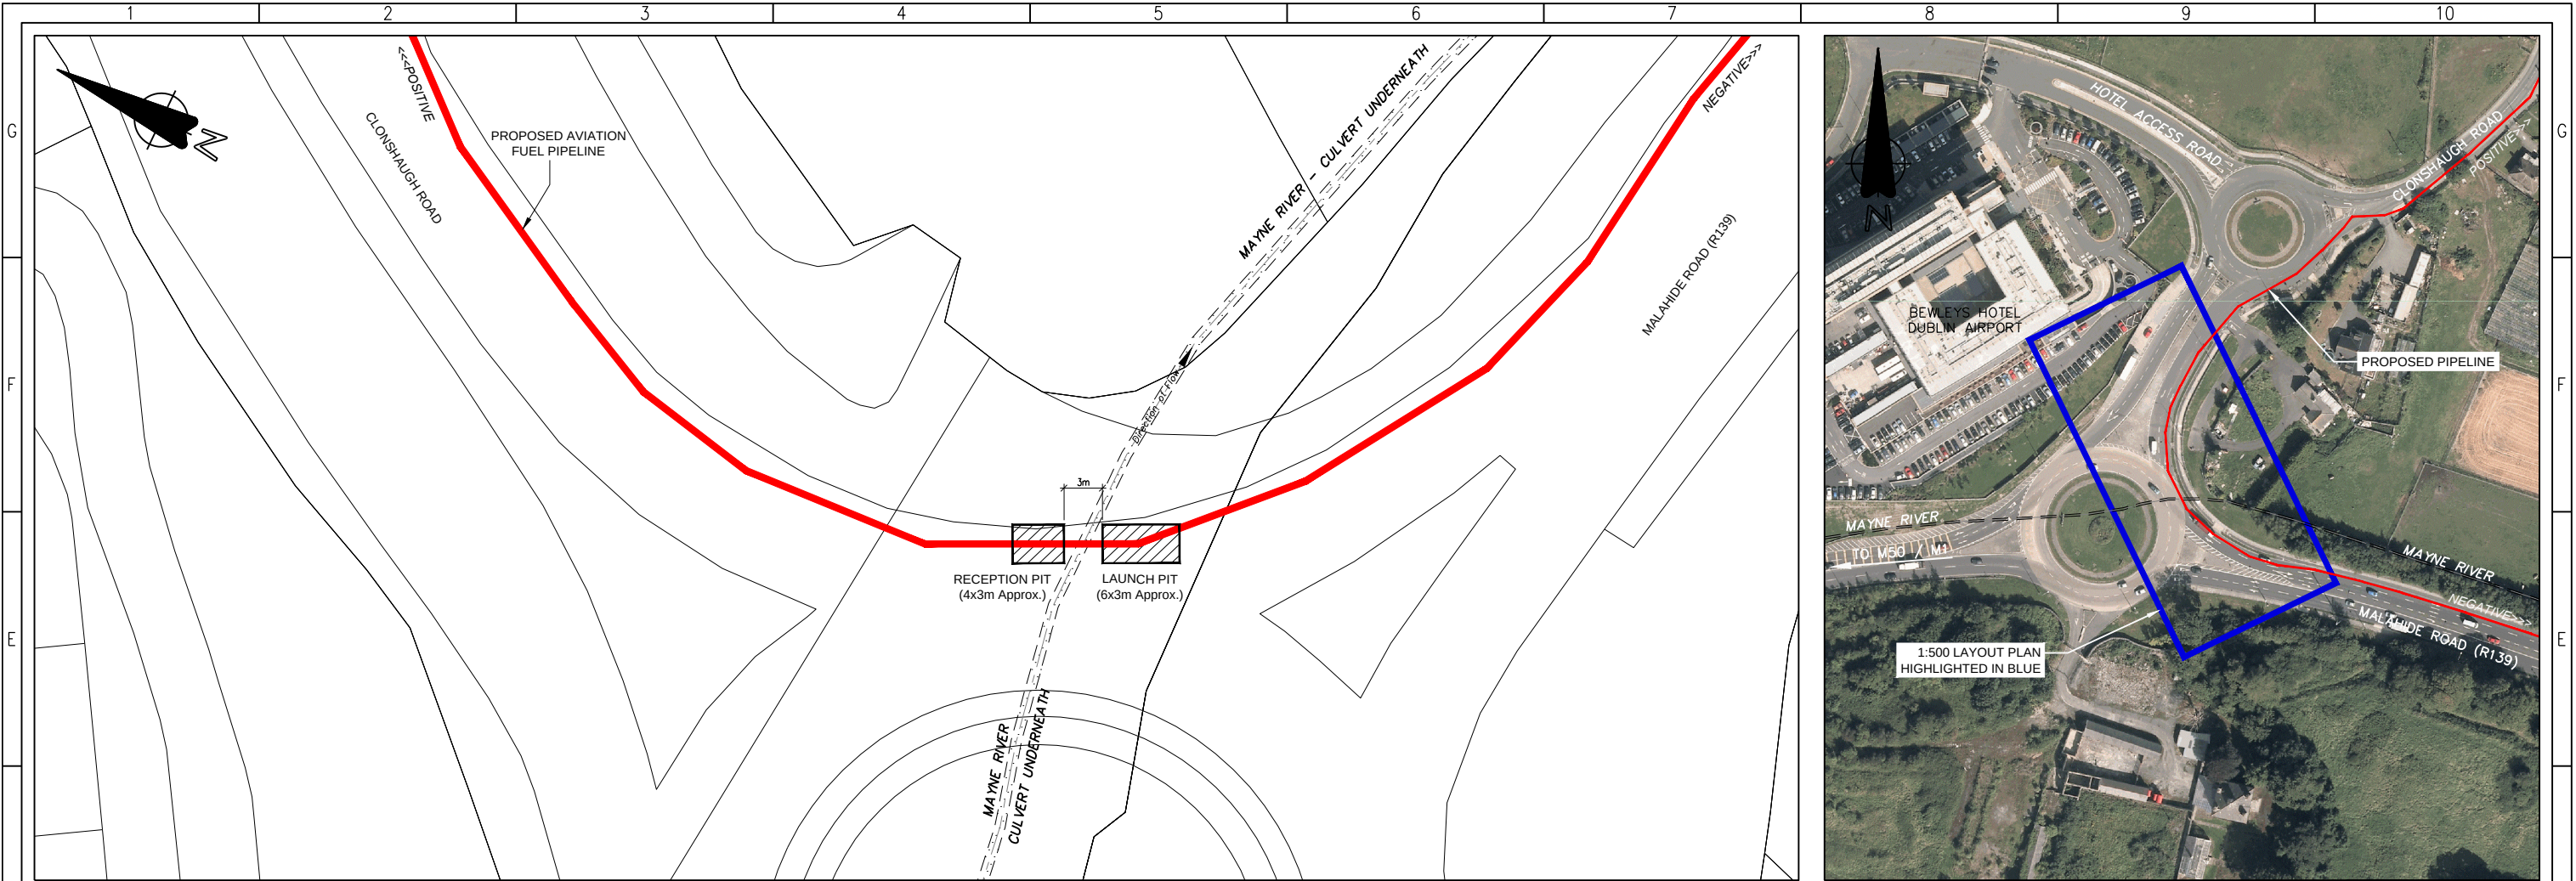

LAYOUT PLAN
Scale 1:500

SITE LOCATION MAP
REFER STRIP MAP 0362-D-02-G-0035
Scale 1:2500

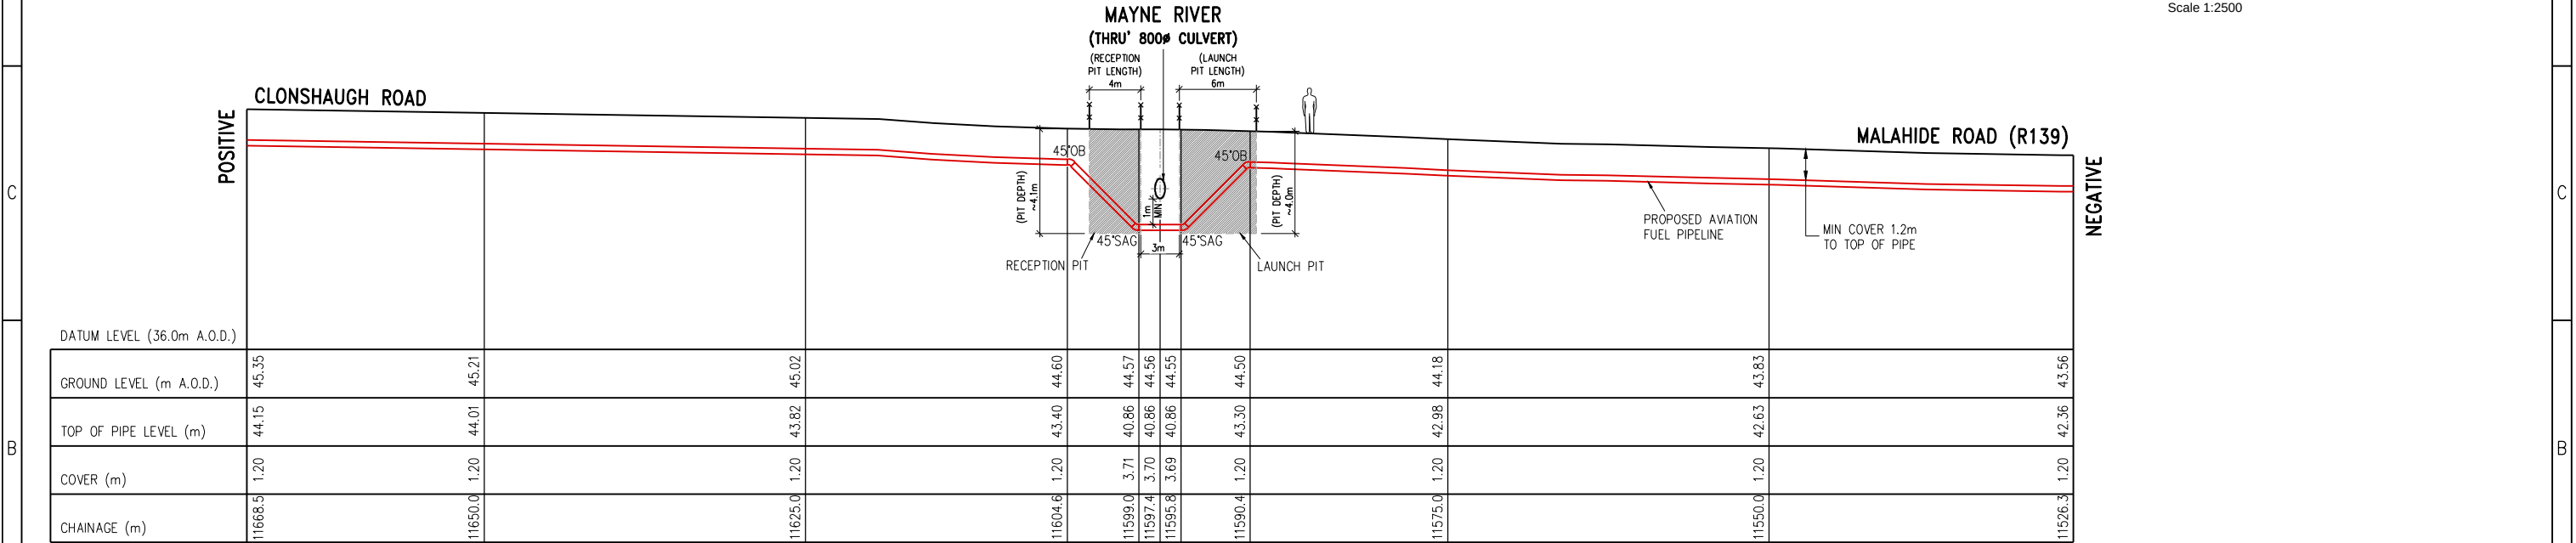

PROFILE ALONG CENTRE LINE OF PIPE
Scales Horizontal 1:500 Vertical 1:250

Legend:

Map Index:

APPROVALS	
A	ENGINEER
B	PROJECT MANAGER
C	PROJECT DIRECTOR
Revision	2
Ordnance Survey Ireland Licence number AR0002014 © Ordnance Survey Ireland / Government of Ireland	

2	PLANNING ISSUE
1	REVIEW
0	PRELIMINARY ISSUE
REV	REVISION

RMD	KM	MW	ML
08/01/15	08/01/15	08/01/15	08/01/15
RMD	KM	MW	ML
08/08/14	08/08/14	08/08/14	08/08/14
RMD	KM	MW	ML
16/06/14	16/06/14	16/06/14	16/06/14
REV BY	A	B	C
APPROVED			

Fingleton White
Bridge Street Centre
Portlaoise
Co. Laois
Ireland
T: (00353) (0)57 866 5400
www.fingleton.ie

On Behalf of:
INDEPENDENT PIPELINE Co. Ltd.

Project:
AVIATION FUEL PIPELINE

MAYNE RIVER CROSSING

Scale	1:500/A3
Drawing Number	0362-D-07-C-0004
Status	ISSUED
Sheet	1 of 1