



LAYOUT PLAN  
Scale 1:1000

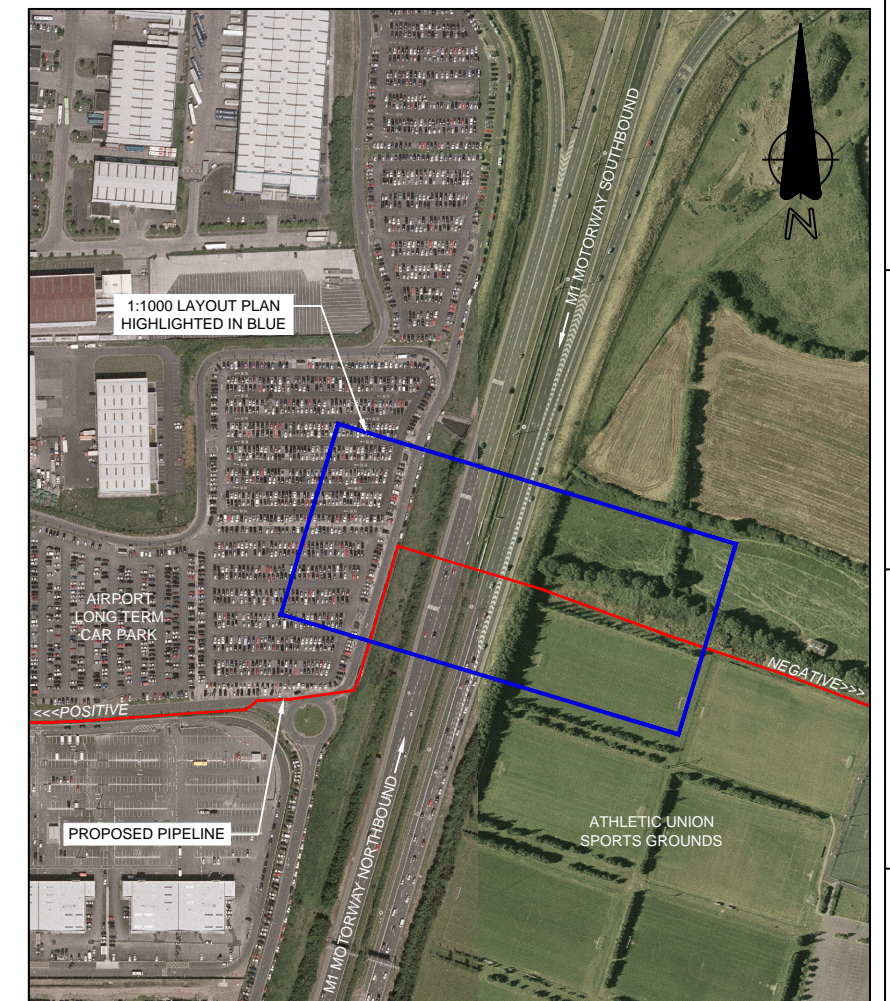

SITE LOCATION MAP  
REFER STRIP MAP 0362-D-02-G-0040  
Scale 1:5000  
OS MAP REF: 3064-B

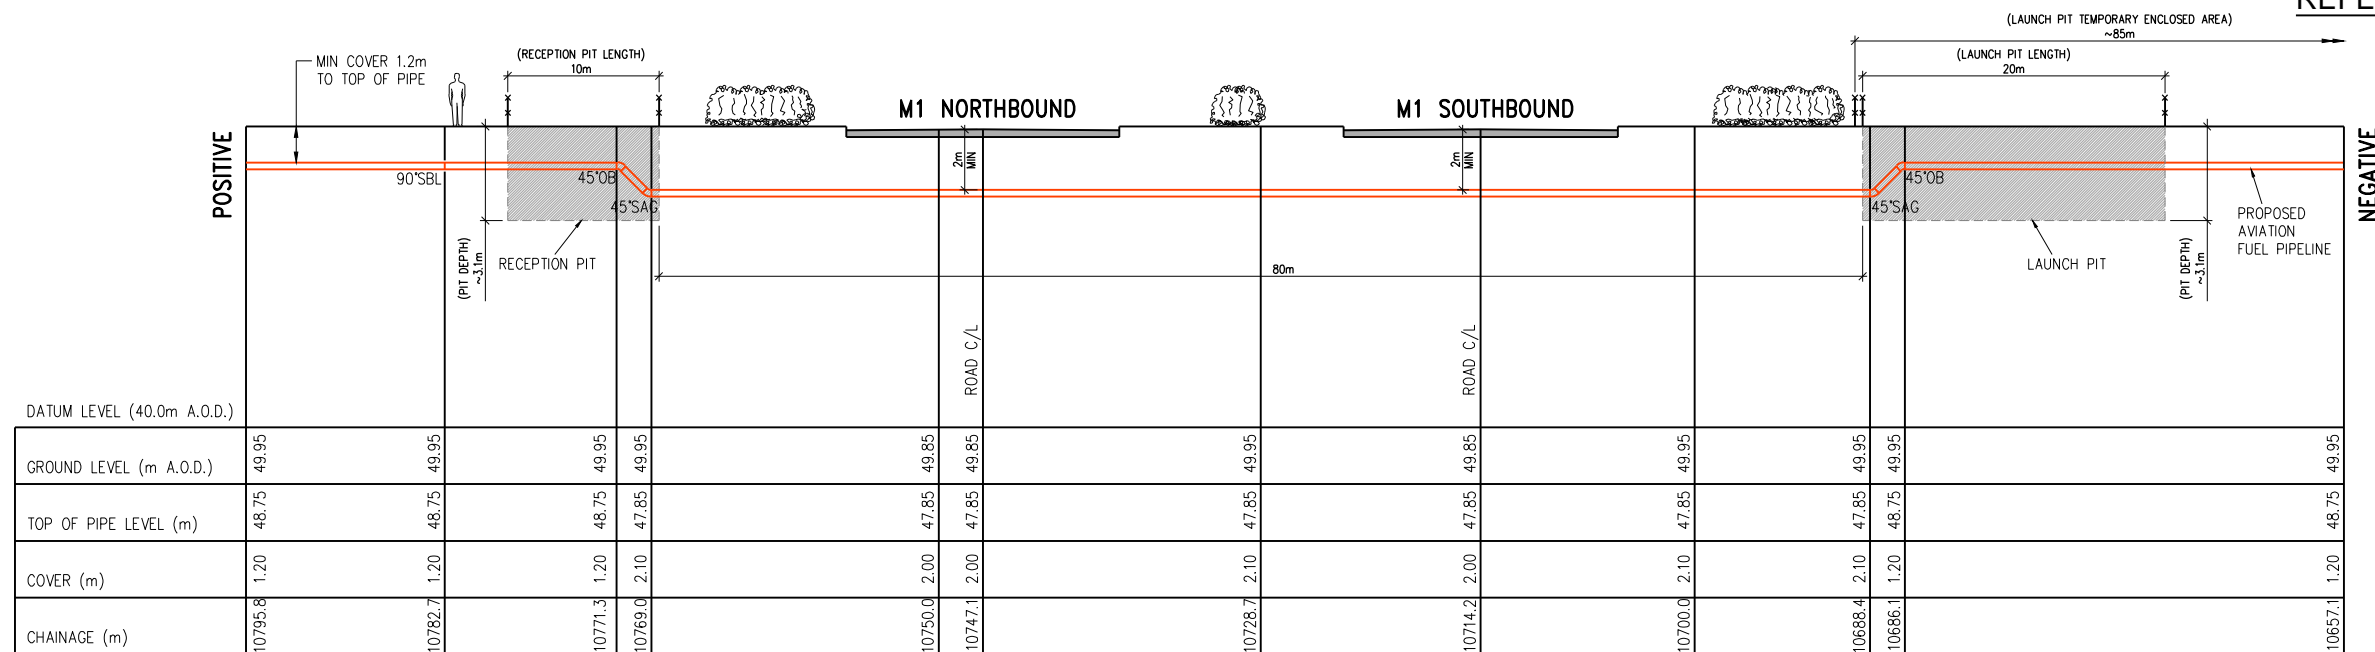

PROFILE ALONG CENTRE LINE OF PIPE  
Scales Horizontal 1:500 Vertical 1:250

Legend:

Map Index:

APPROVALS

- A ENGINEER
- B PROJECT MANAGER
- C PROJECT DIRECTOR

Revision

1

Ordnance Survey Ireland  
Licence number AR0002014  
© Ordnance Survey Ireland /  
Government of Ireland

REV	NO	DESCRIPTION	RMD	KM	MW	ML
1	1	PLANNING ISSUE	08/01/15	08/01/15	08/01/15	08/01/15
0	0	PRELIMINARY ISSUE	16/06/14	16/06/14	16/06/14	16/06/14
REV	BY	DATE	A	B	C	



Bridge Street Centre  
Portlaoise  
Co. Laois  
Ireland  
T:00353(0)57 866 5400  
www.fingleton.ie

INDEPENDENT PIPELINE Co. Ltd.

Project	AVIATION FUEL PIPELINE	Scale	1:500/A3
Drawing Number	0362-D-07-C-0006	Status	ISSUED
Sheet	1 of 1		