



**LAYOUT PLAN**  
Scale 1:500

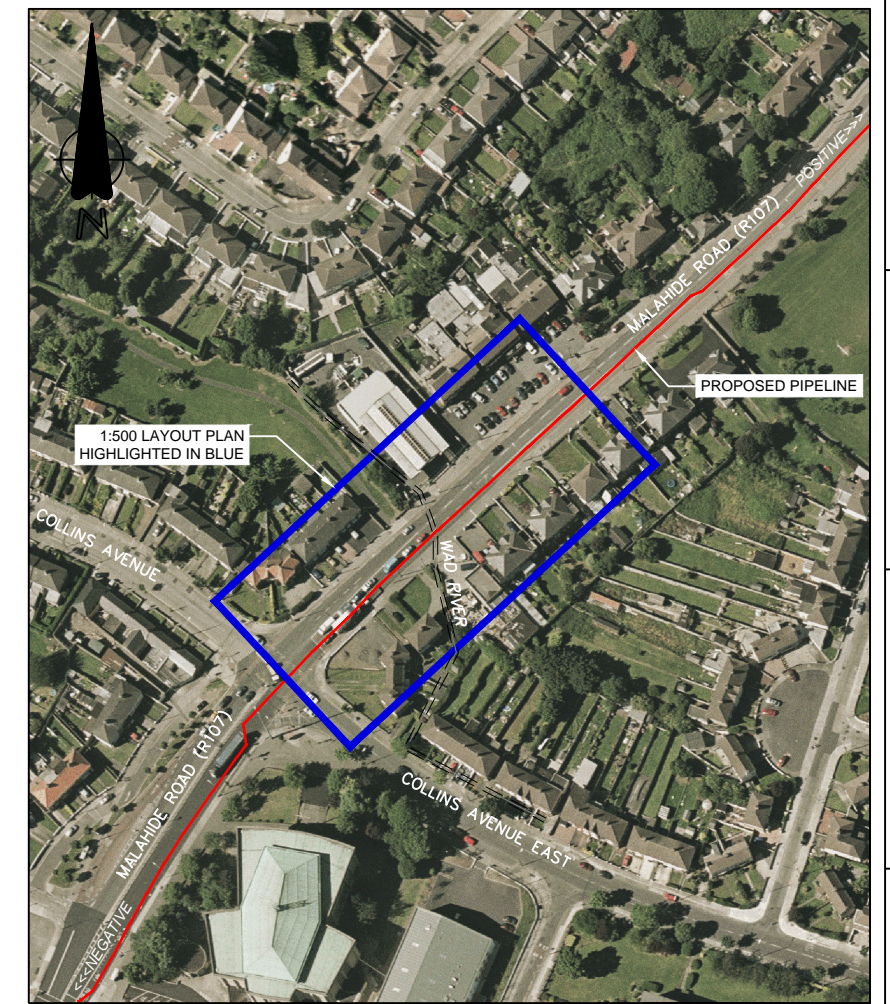

**SITE LOCATION MAP**  
REFER STRIP MAP 0362-D-02-G-0017  
Scale 1:2500

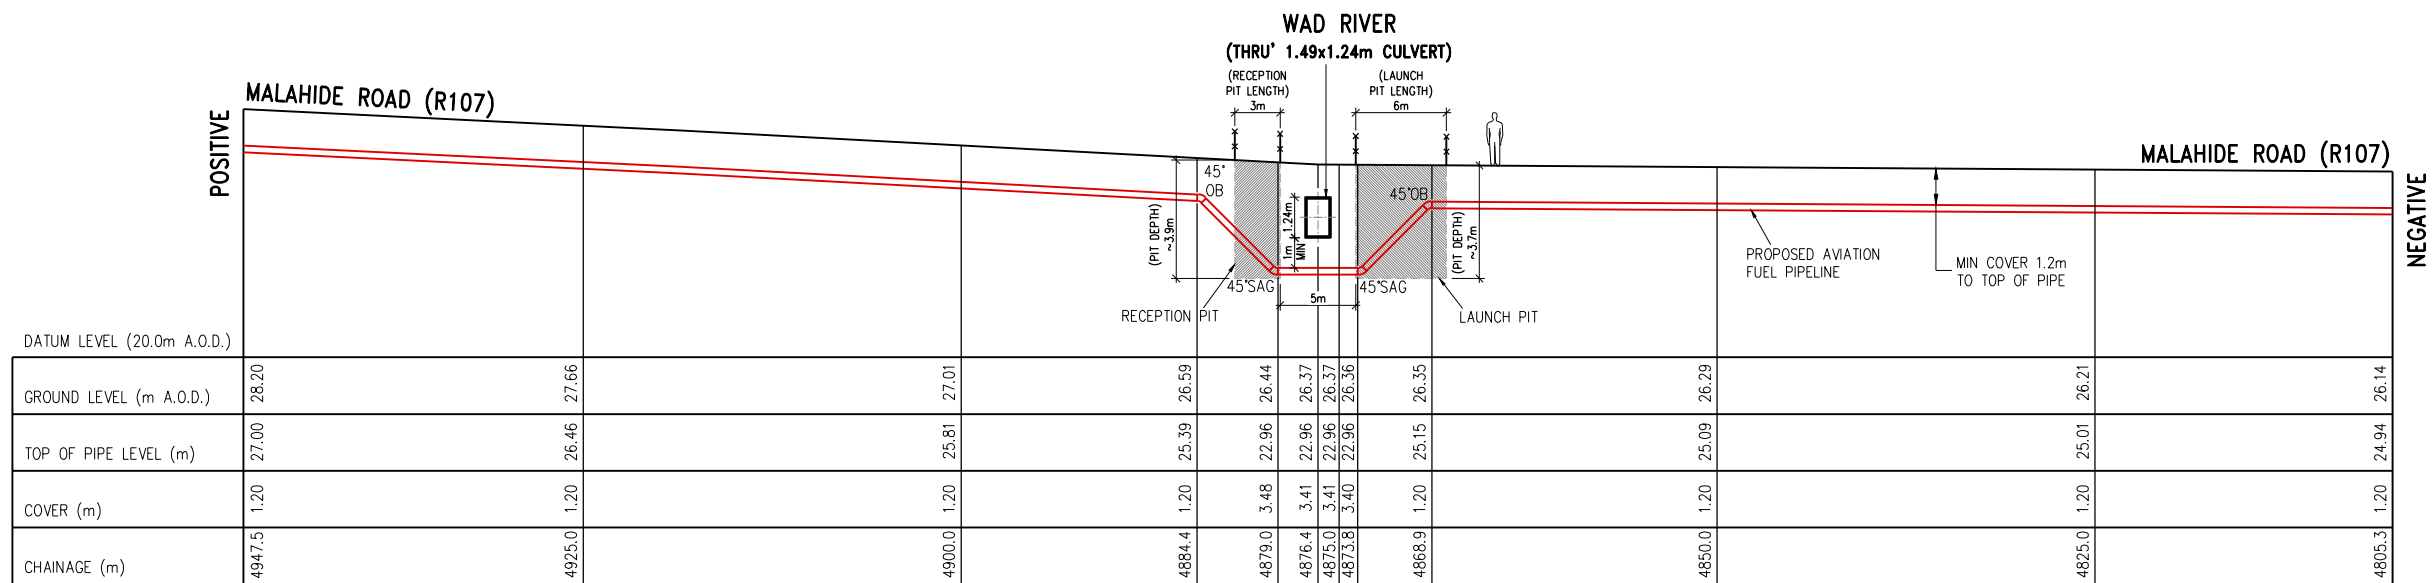

**PROFILE ALONG CENTRE LINE OF PIPE**  
Scales Horizontal 1:500 Vertical 1:250

Legend:

Map Index:

APPROVALS	
A	ENGINEER
B	PROJECT MANAGER
C	PROJECT DIRECTOR
Revision	1
1	PLANNING ISSUE
0	PRELIMINARY ISSUE
REV	REVISION

Ordnance Survey Ireland  
Licence number A00002014  
© Ordnance Survey Ireland  
Government of Ireland



Bridge Street Centre  
Portlaoise  
Co. Laois  
Ireland  
T:00353(0)57 866 5400  
www.fingleton.ie

On Behalf of:  
**INDEPENDENT PIPELINE Co. Ltd.**

Project				Scale
AVIATION FUEL PIPELINE				1:500/A3
WAD RIVER CROSSING				Drawing Number 0362-D-07-C-0007
Status				Sheet 1 of 1

REV	BY	DATE	DESCRIPTION
1	RMD	08/01/15	KM
0	MW	08/01/15	ML
	RMD	12/08/14	KM
	MW	12/08/14	ML
	REV BY	A	B
	APPROVED		