



LAYOUT PLAN
Scale 1:500

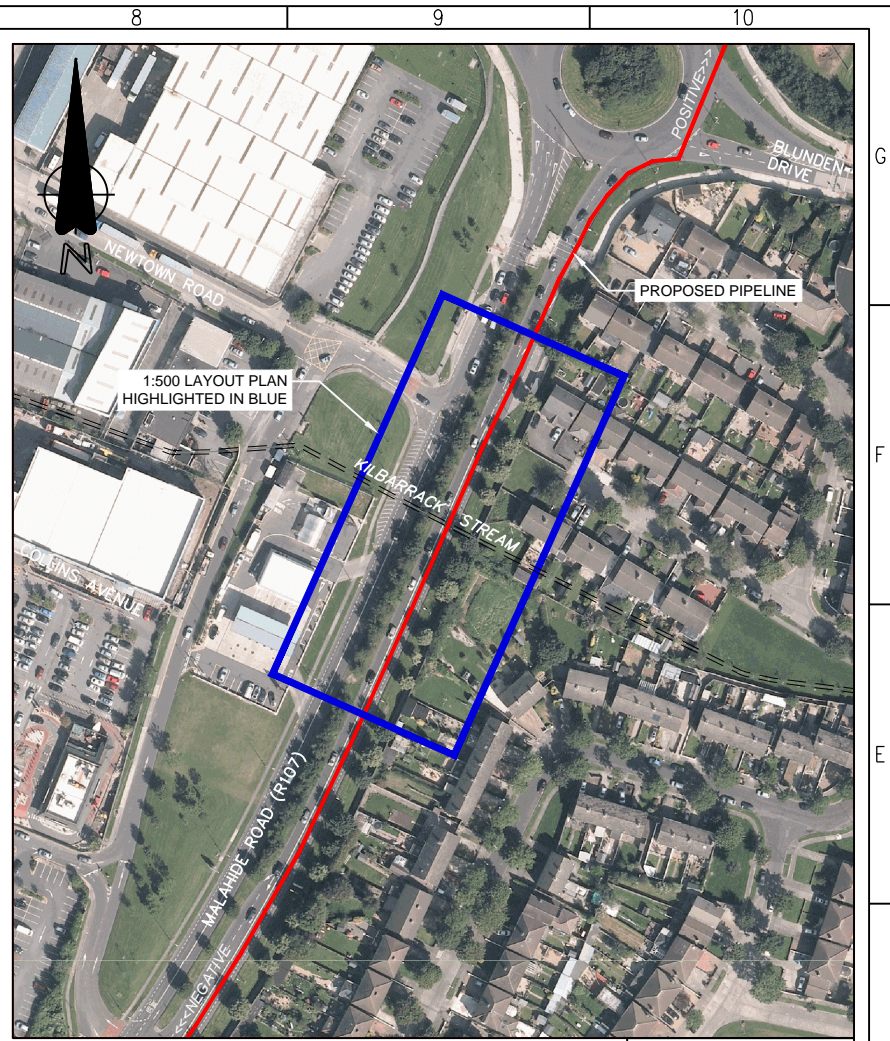

SITE LOCATION MAP
REFER STRIP MAP 0362-D-02-G-0025
Scale 1:2500
OS MAP REF: 3133-06

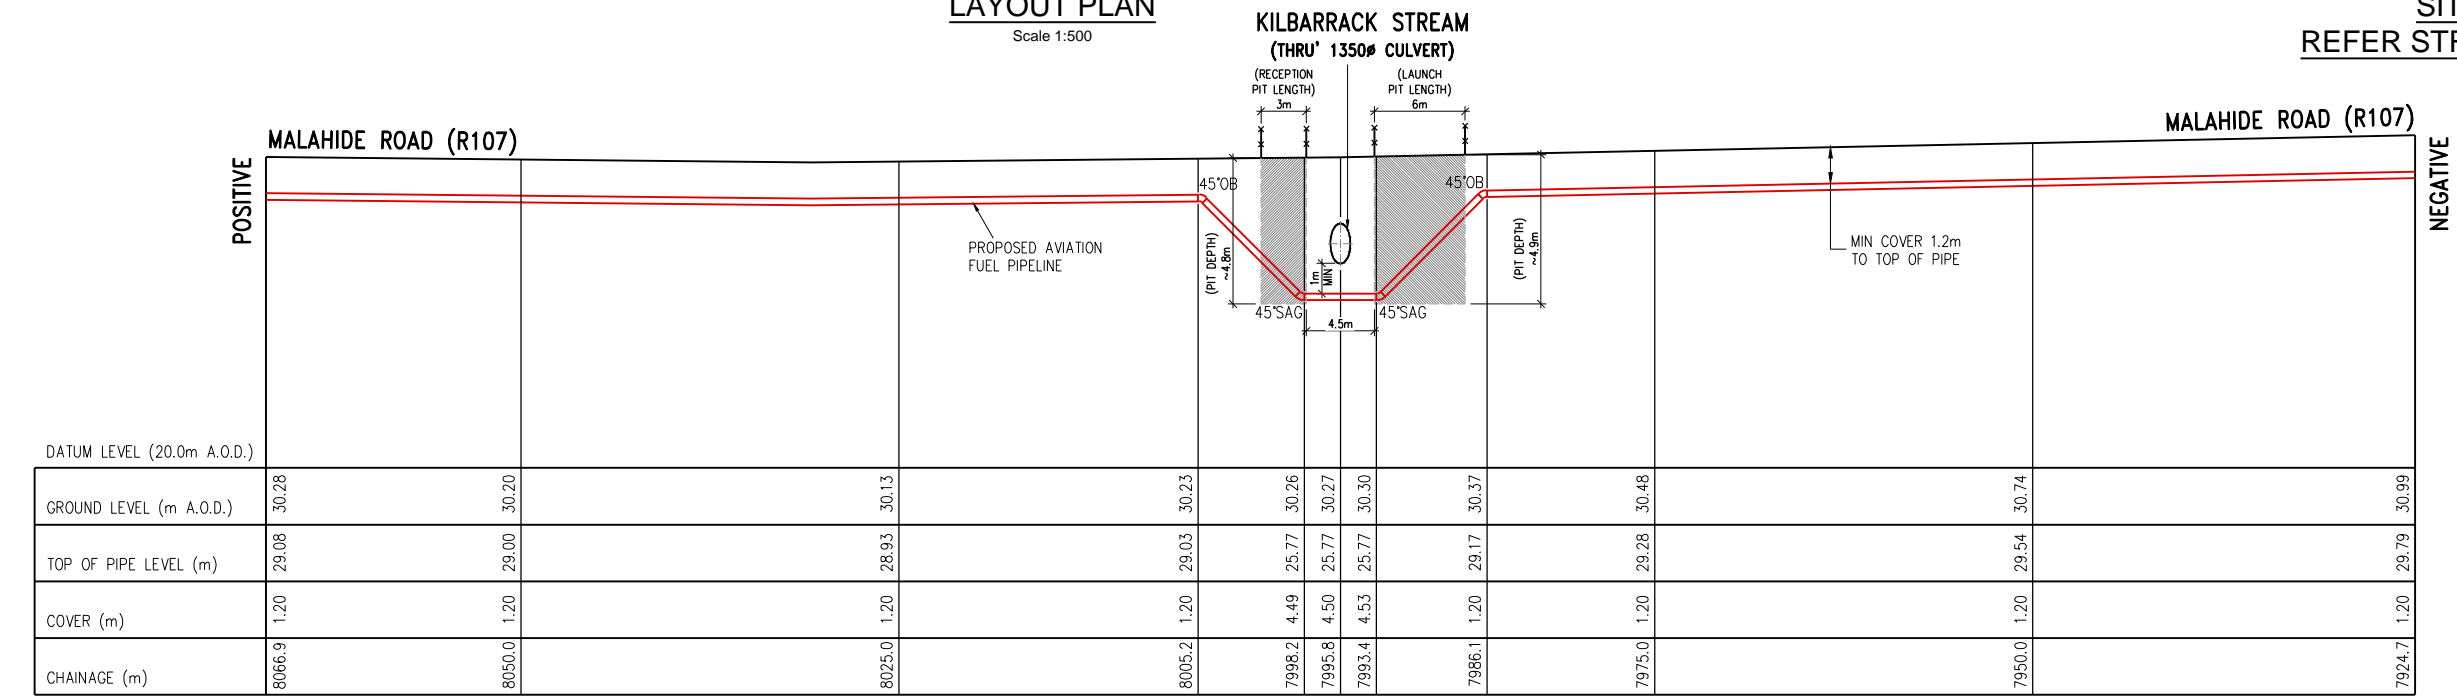

PROFILE ALONG CENTRE LINE OF PIPE
Scales Horizontal 1:500 Vertical 1:250

Legend:

Map Index:

APPROVALS			
A ENGINEER			
B PROJECT MANAGER			
C PROJECT DIRECTOR			
Revision	1	1	PLANNING ISSUE
	0	0	PRELIMINARY ISSUE
	REV		REVISION

Revision	1	0	REV				
	1	0					

Fingleton White
Bridge Street Centre
Portlaoise
Co. Laois
Ireland
T:00353(0)57 866 5400
www.fingleton.ie

On Behalf of:
INDEPENDENT PIPELINE Co. Ltd.

Project: **AVIATION FUEL PIPELINE**

Scale: **1:500/A3**

Drawing Number: **0362-D-07-C-0009**

Status: **ISSUED**

Sheet: **1 of 1**