




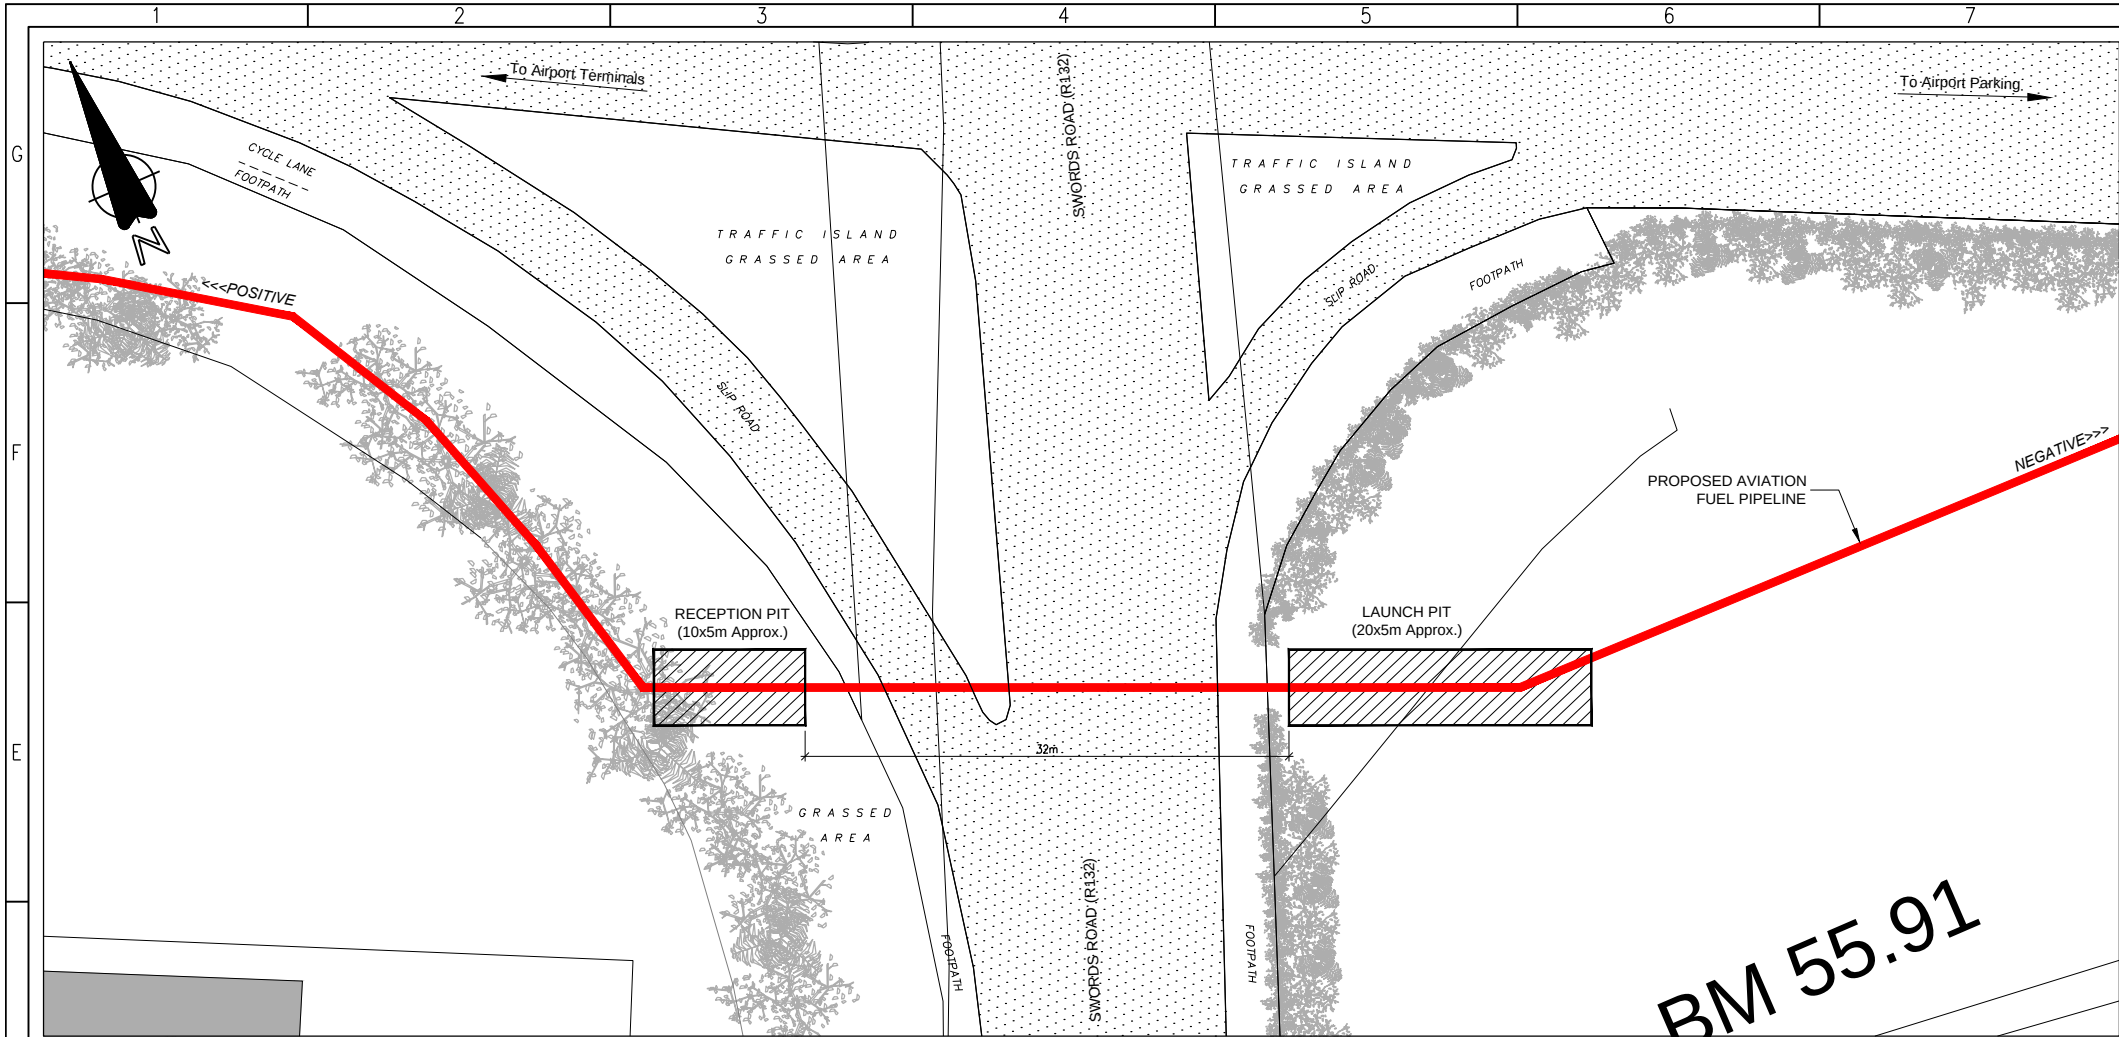

LAYOUT PLAN
Scale 1:500

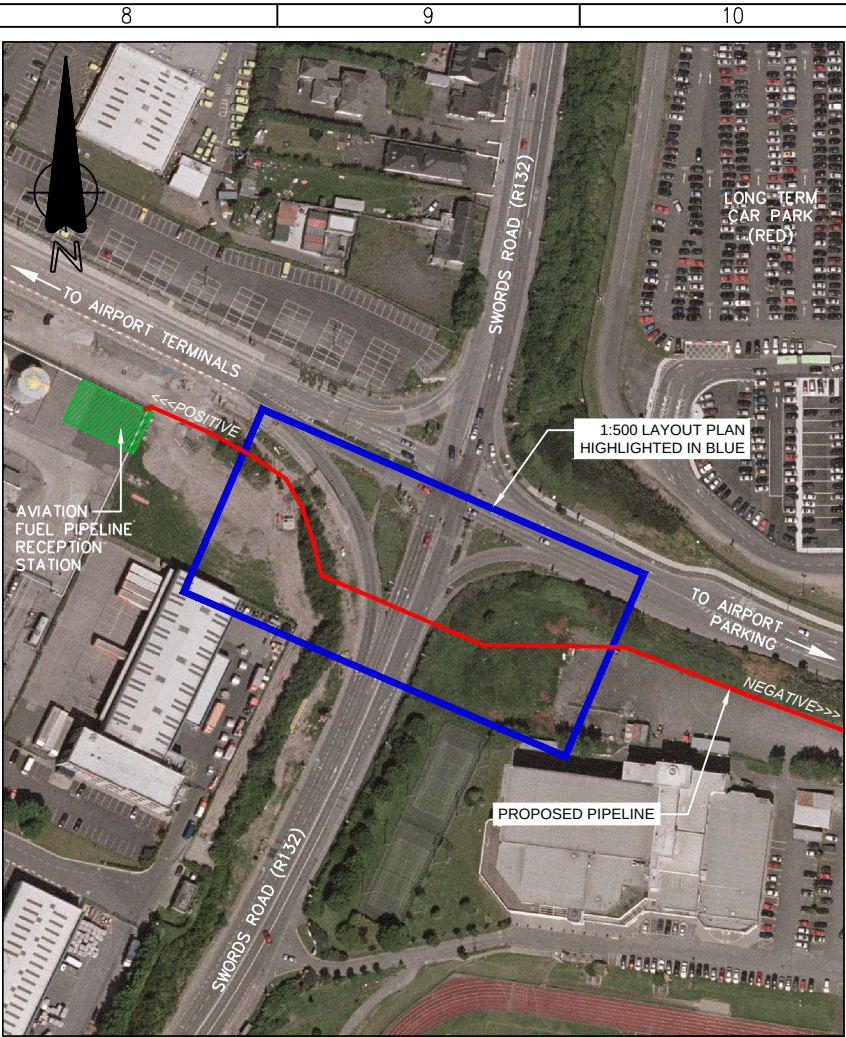

SITE LOCATION MAP
REFER STRIP MAP 0362/D/02/G/0042 & 43
Scale 1:2500

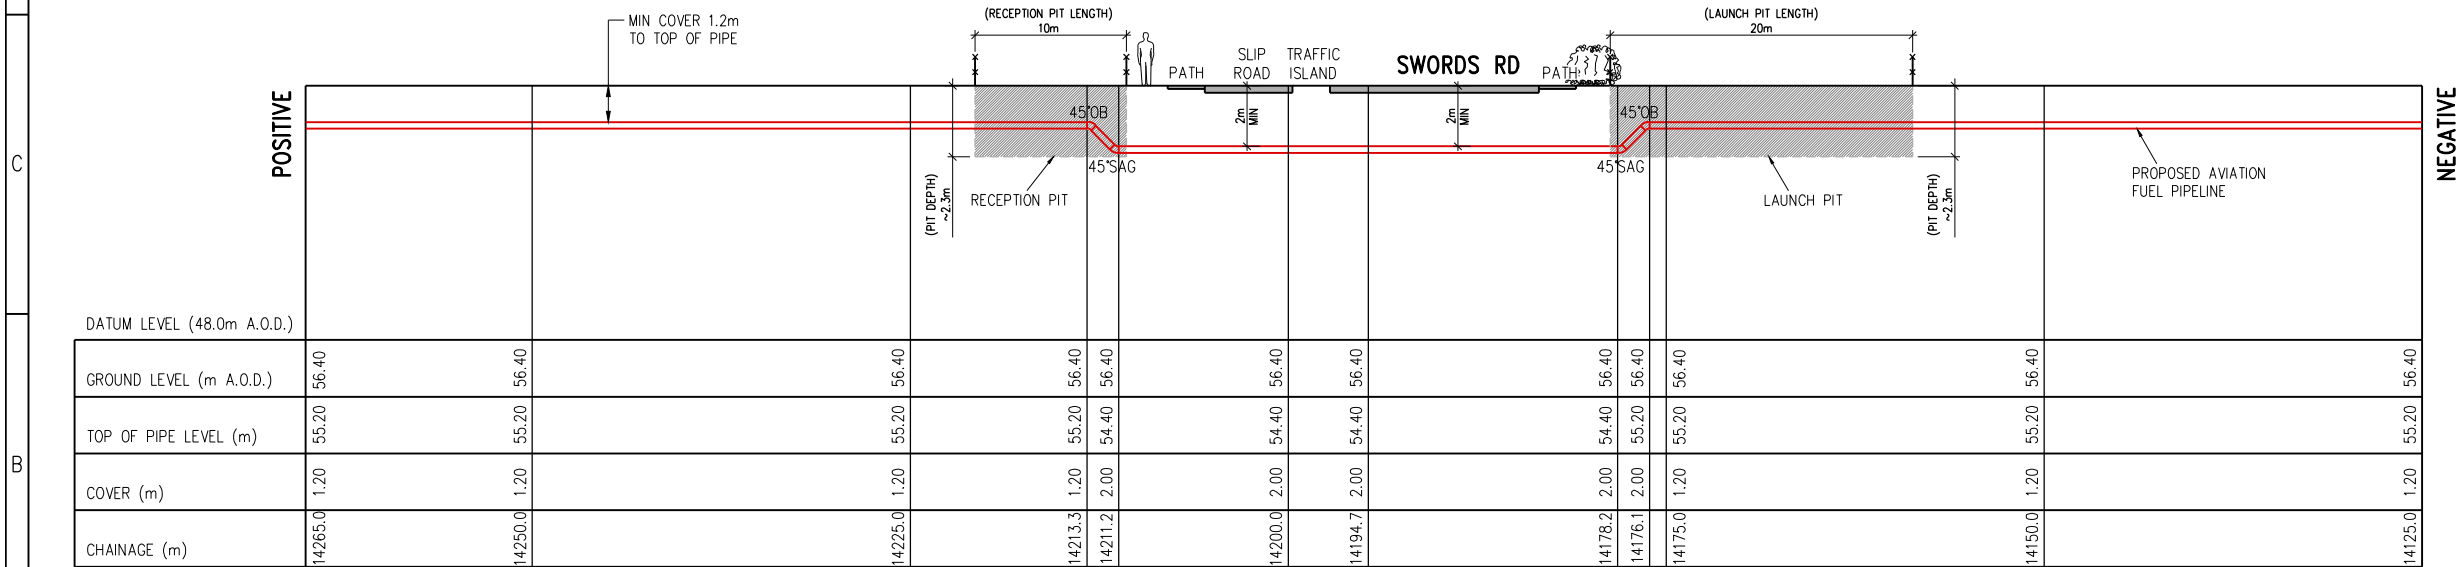

PROFILE ALONG CENTRE LINE OF PIPE
Scales Horizontal 1:500 Vertical 1:250

Legend:

Map Index:

APPROVALS	
A	ENGINEER
B	PROJECT MANAGER
C	PROJECT DIRECTOR
Revision	1
Ordnance Survey Ireland Licence number AR0002014 © Ordnance Survey Ireland / Government of Ireland	

1	PLANNING ISSUE	RMD	KM	MW	ML
0	PRELIMINARY ISSUE	12/11/14	12/11/14	12/11/14	12/11/14
REV	REVISION	REV BY	A	B	C
APPROVED					

Bridge Street Centre
Portlaoise
Co. Laois
Ireland
T: (00353) (0)57 866 5400
www.fingleton.ie

On Behalf of:
INDEPENDENT PIPELINE Co. Ltd.

Project
AVIATION FUEL PIPELINE

SWORDS ROAD CROSSING

Scale
1:500/A3

Drawing Number
0362-D-07-C-0010

Status
ISSUED

Sheet
1 of 1