
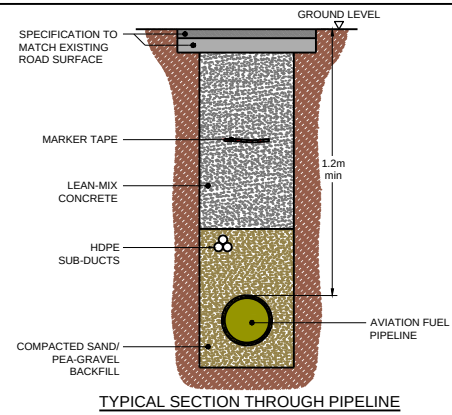
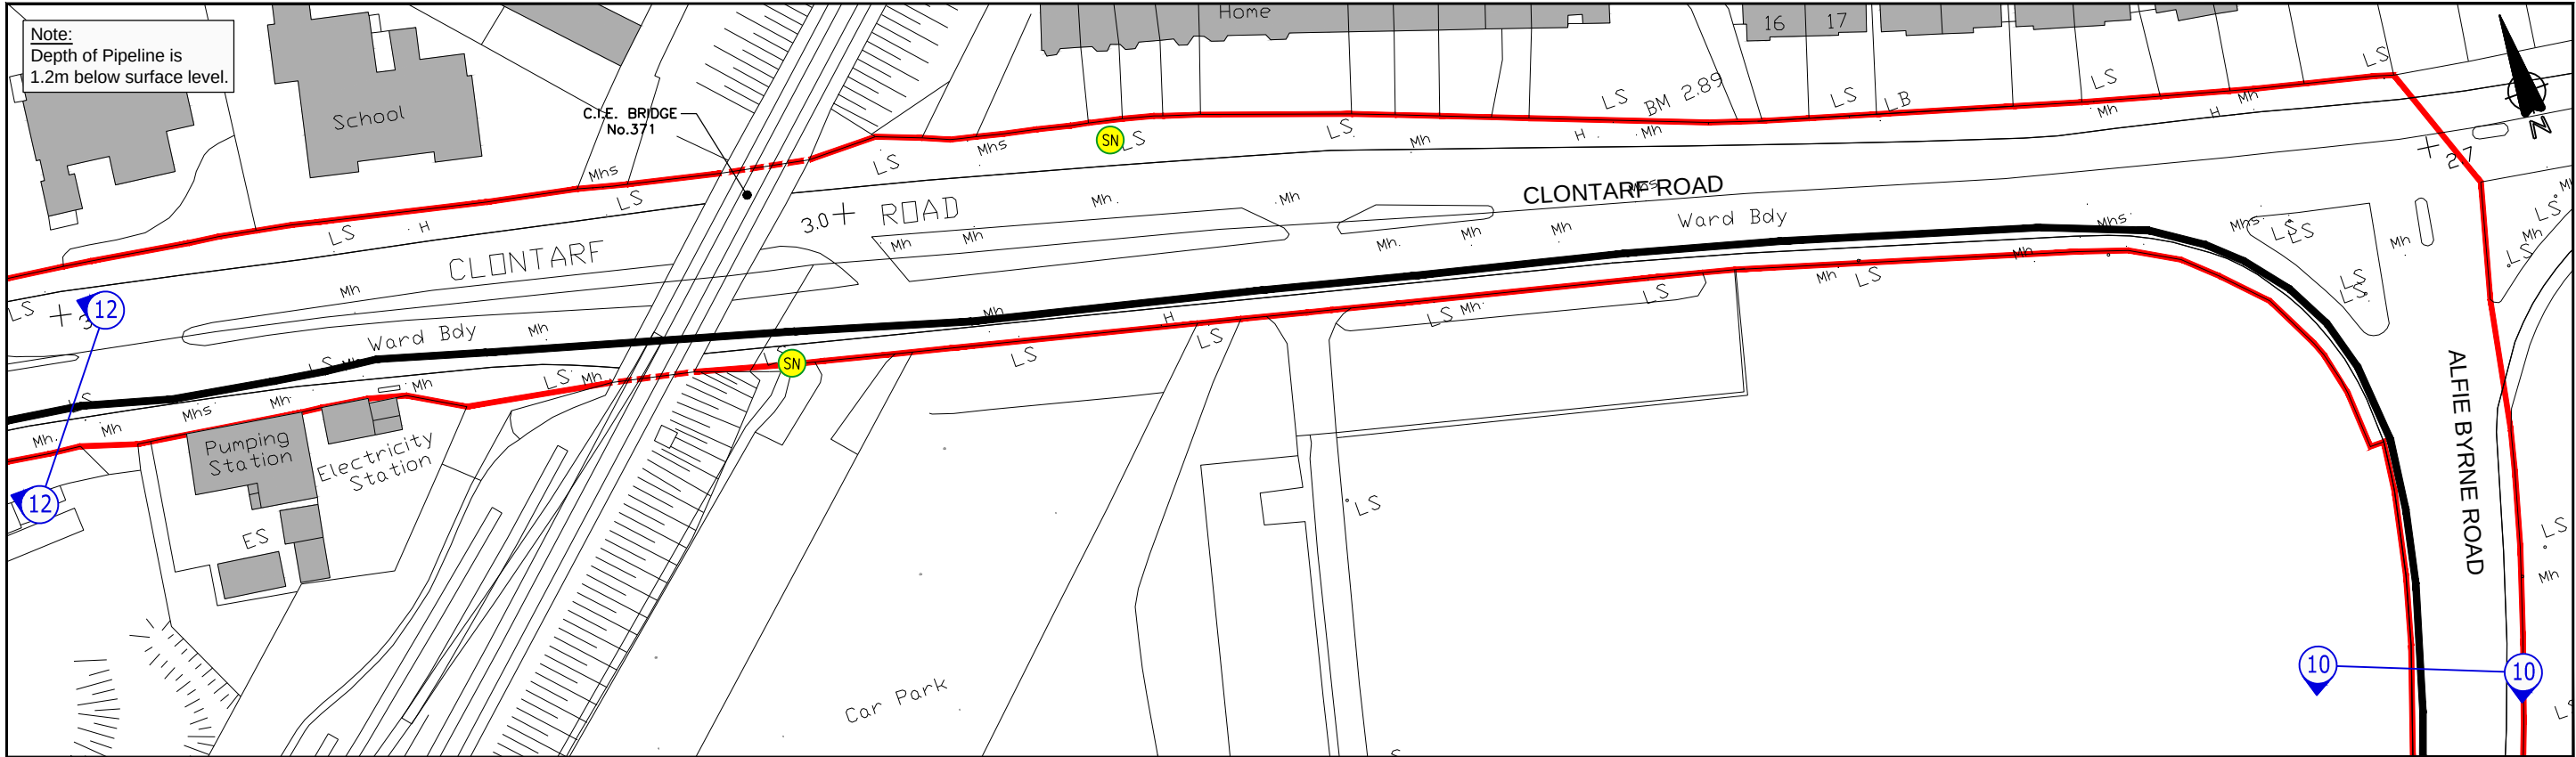


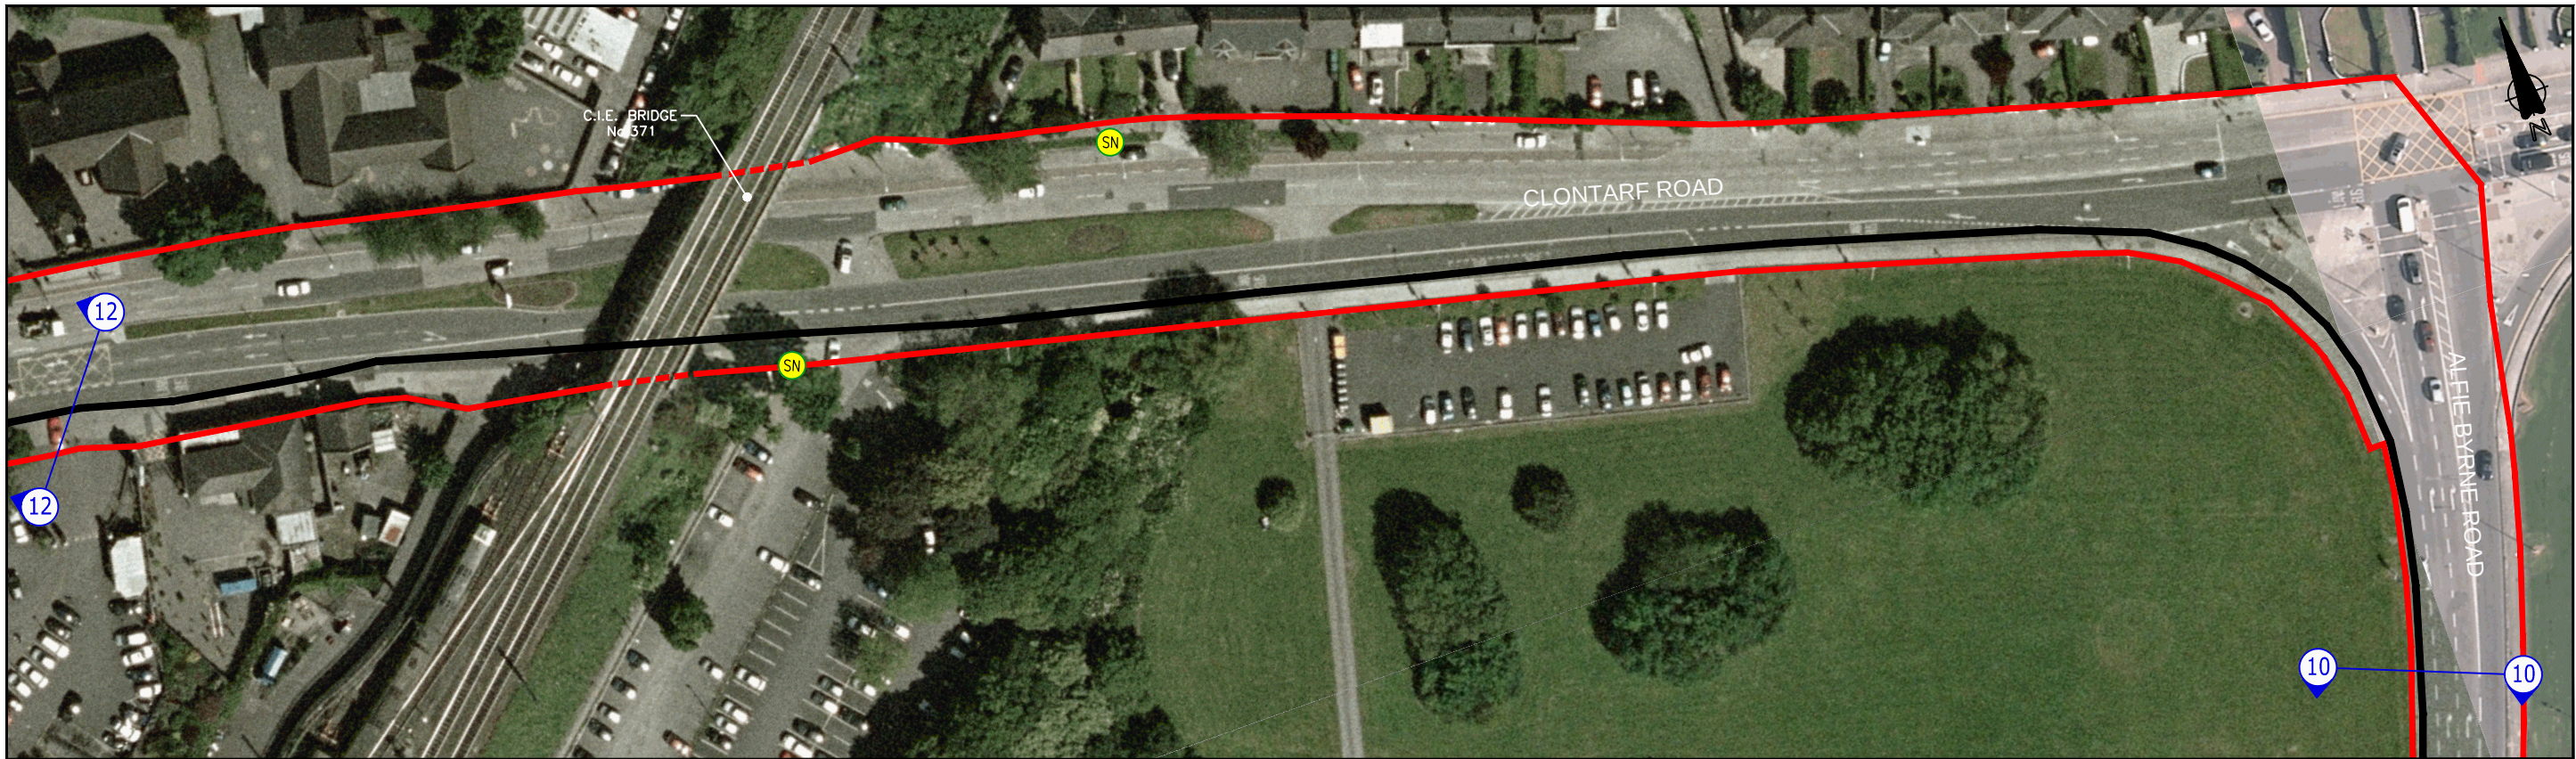

PIPELINE SPECIFICATIONS	
DIAMETER OF PIPE	200mm
DESIGN PRESSURE	40 BAR
PIPELINE WALL THICKNESS	12.7mm
O.S. MAP Ref. 3198-13, 3198-14, 3198-18, 3198-19	
"Includes Ordnance Survey Ireland data reproduced under OSi Licence number AR0002015. Unauthorised reproduction infringes OSi & Government of Ireland copyright." © Ordnance Survey Ireland 2015	

KEY	
	200mm INDICATIVE PIPELINE ROUTE
	SITE BOUNDARY
	SITE NOTICE LOCATION
	MATCHLINE TO ADJOINING STRIP MAP No. XX

2	PLANNING ISSUE	RMD	KM	MW	ML
1	CONSULTATION	RMD	KM	MW	ML
0	INITIAL RELEASE	RMD	KM	MW	ML
REV	REVISION	REV BY	A	B	C
APPROVED					
Project		On Behalf of:			
AVIATION FUEL PIPELINE		INDEPENDENT PIPELINE Co. Ltd.			
APPROVALS		APPROVALS			
A ENGINEER		B PROJECT MANAGER			
C PROJECT DIRECTOR		ROUTE CORRIDOR; STRIP MAP No.11			
Scale	Status	Drawing Number	Sheet 1 of 1		
1:1000/A3	ISSUED	0362/D/02/G/0011			