
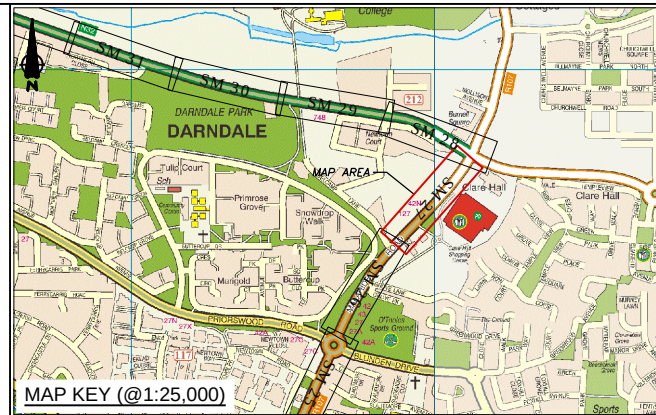
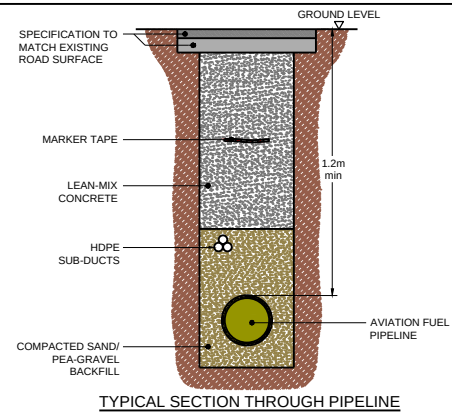
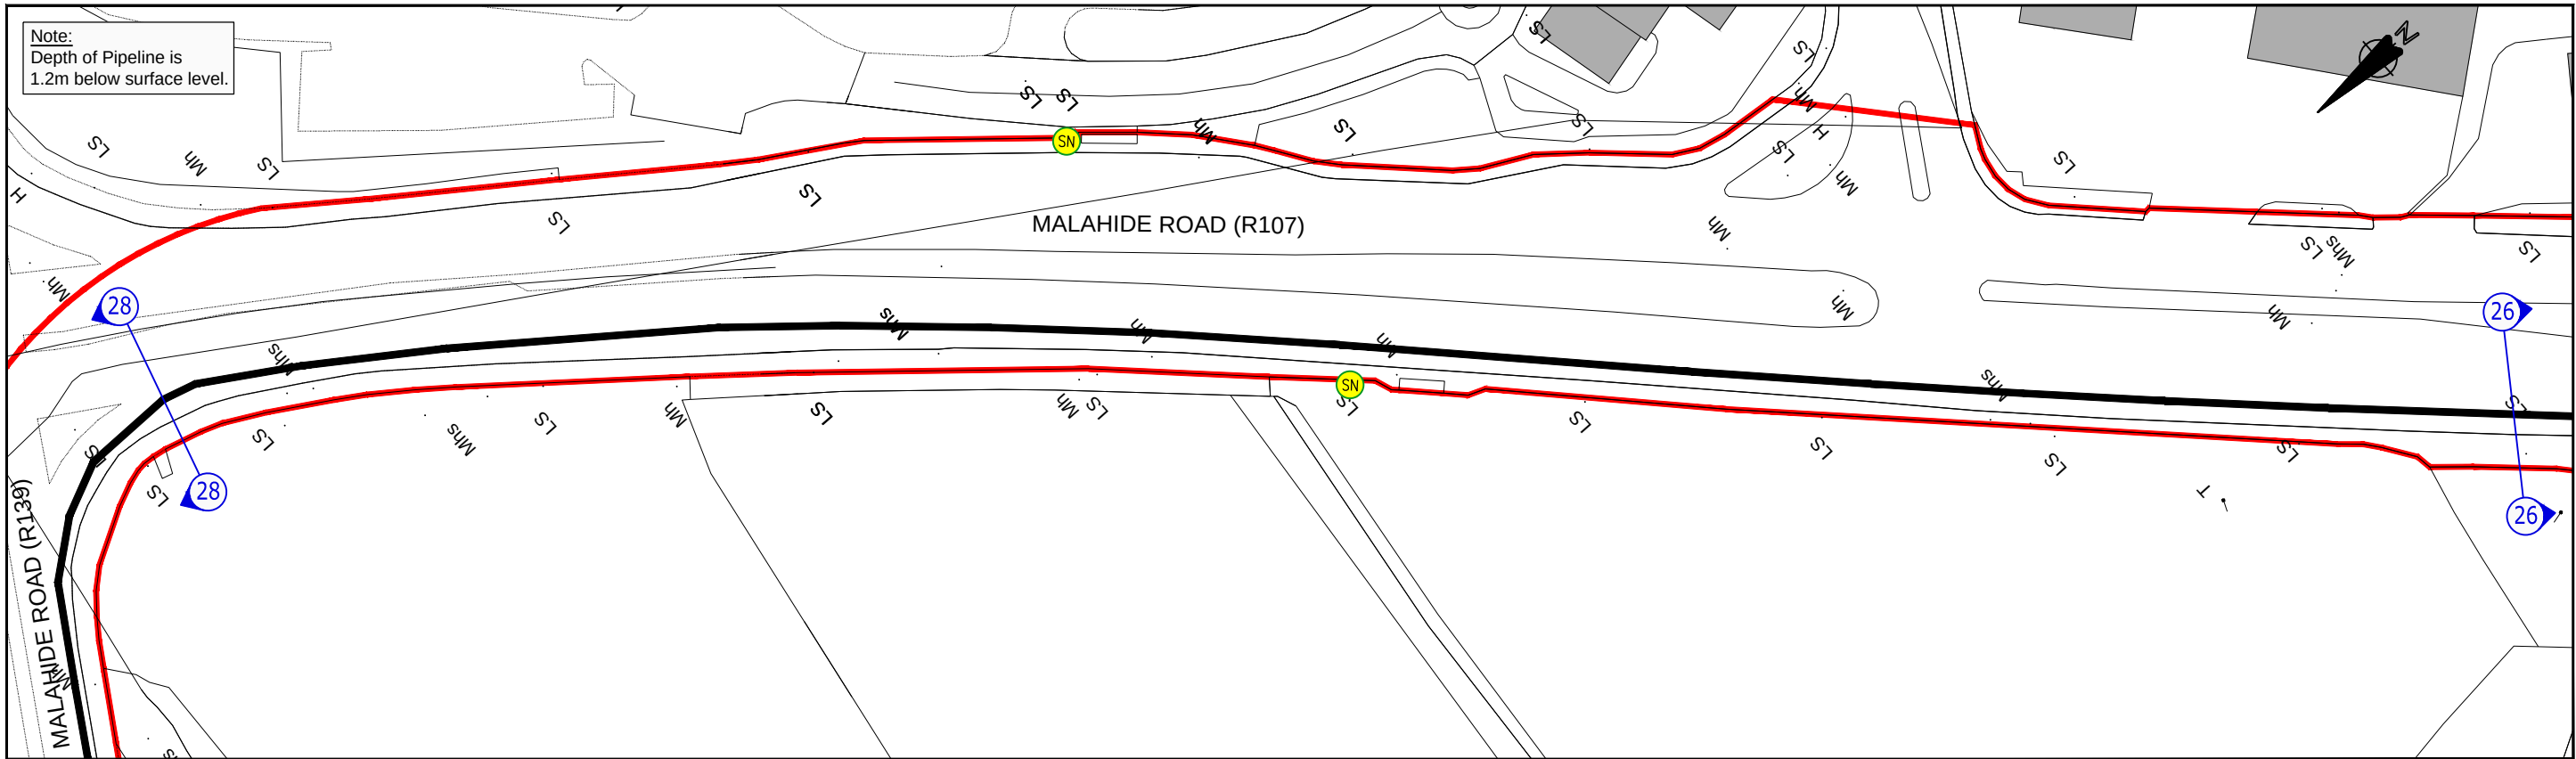


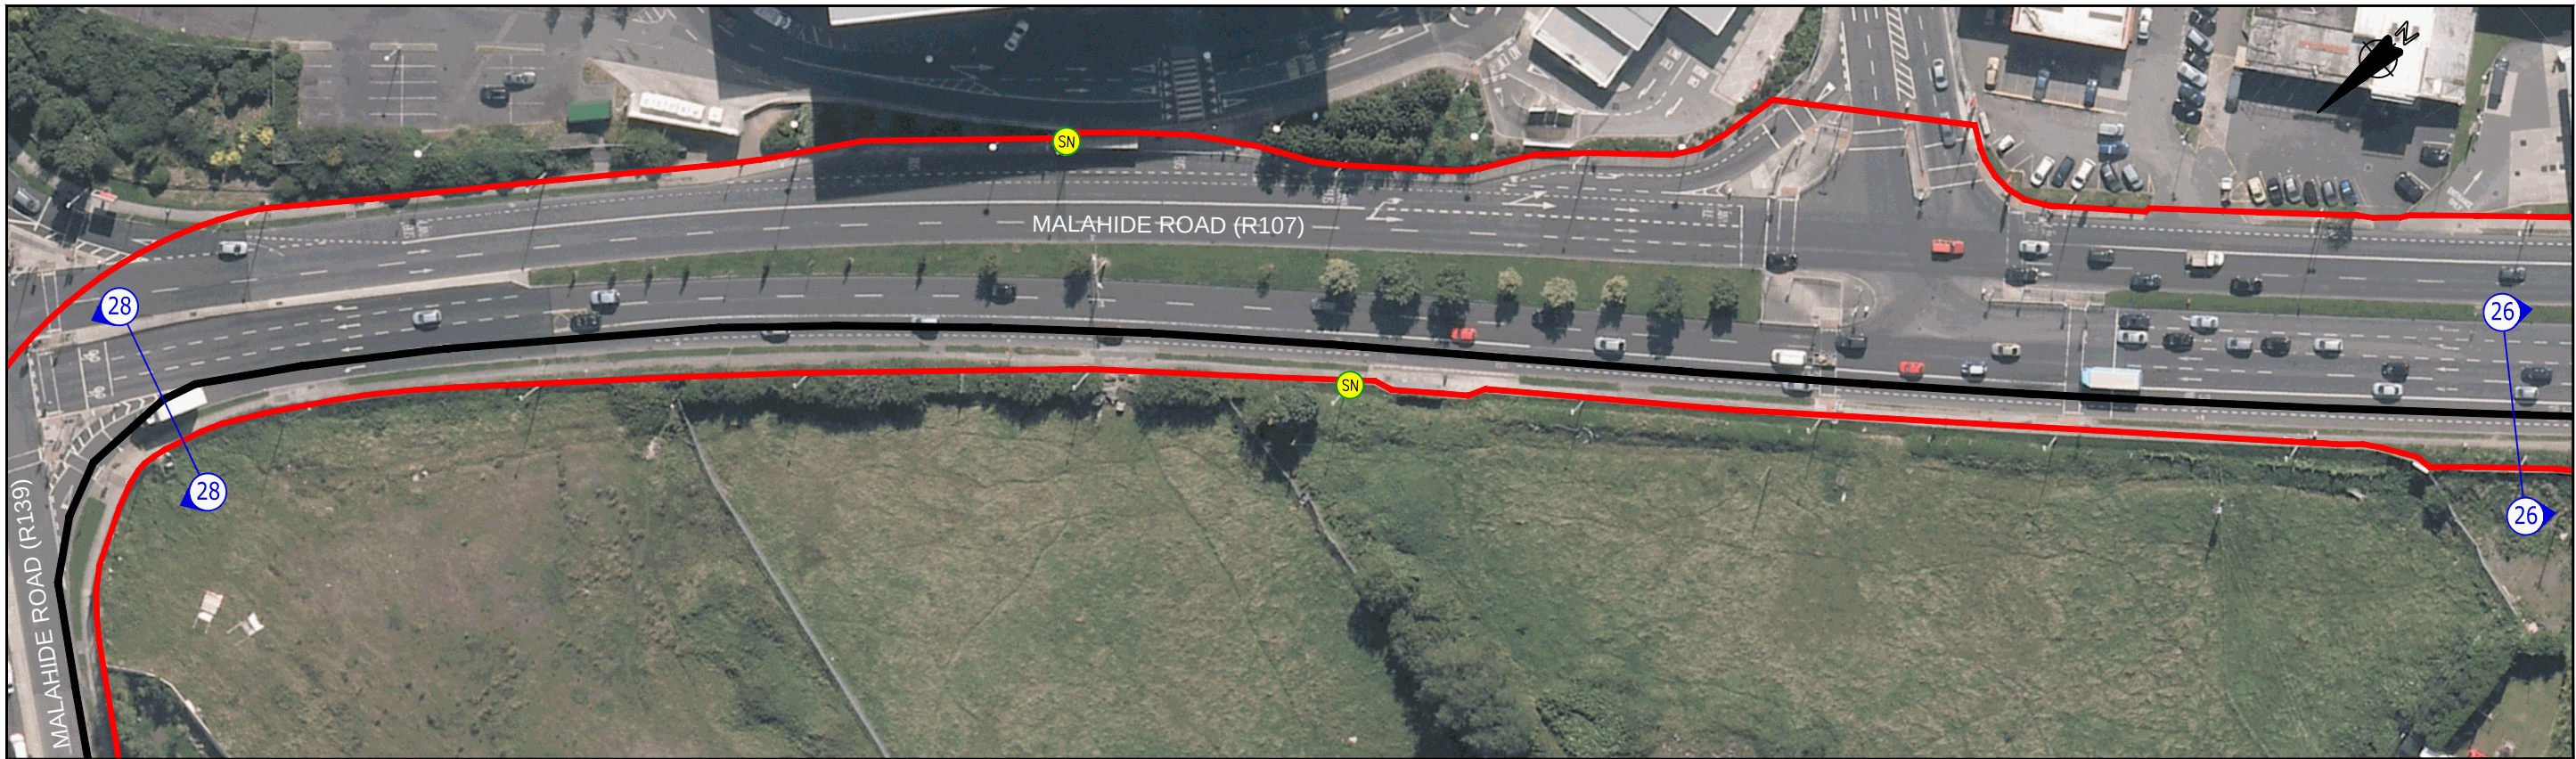

PIPELINE SPECIFICATIONS	
DIAMETER OF PIPE	200mm
DESIGN PRESSURE	40 BAR
PIPELINE WALL THICKNESS	12.7mm
O.S. MAP Ref. 3133-02	
"Includes Ordnance Survey Ireland data reproduced under OSi Licence number AR0002015. Unauthorised reproduction infringes OSi & Government of Ireland copyright." © Ordnance Survey Ireland 2015	

KEY	
	200mm INDICATIVE PIPELINE ROUTE
	SITE BOUNDARY
	SITE NOTICE LOCATION
	MATCHLINE TO ADJOINING STRIP MAP No. XX

2	PLANNING ISSUE	RMD	KM	MW	ML
1	CONSULTATION	17/12/14	17/12/14	17/12/14	17/12/14
0	INITIAL RELEASE	RMD	KM	MW	ML
REV	REVISION	01/09/14	01/09/14	01/09/14	01/09/14
		RMD	KM	MW	ML
		23/04/14	23/04/14	23/04/14	23/04/14
		REV.BY	A	B	C
APPROVED					
		On Behalf of: INDEPENDENT PIPELINE Co. Ltd.			
Project		APPROVALS			
AVIATION FUEL PIPELINE		A	ENGINEER		
		B	PROJECT MANAGER		
		C	PROJECT DIRECTOR		
ROUTE CORRIDOR; STRIP MAP No.27					
Scale	Status	Drawing Number			Sheet
1:1000/A3	ISSUED	0362/b/02/G/0027			1 Of 1