



CONTIGUOUS ELEVATION – Viewed from Bond Drive

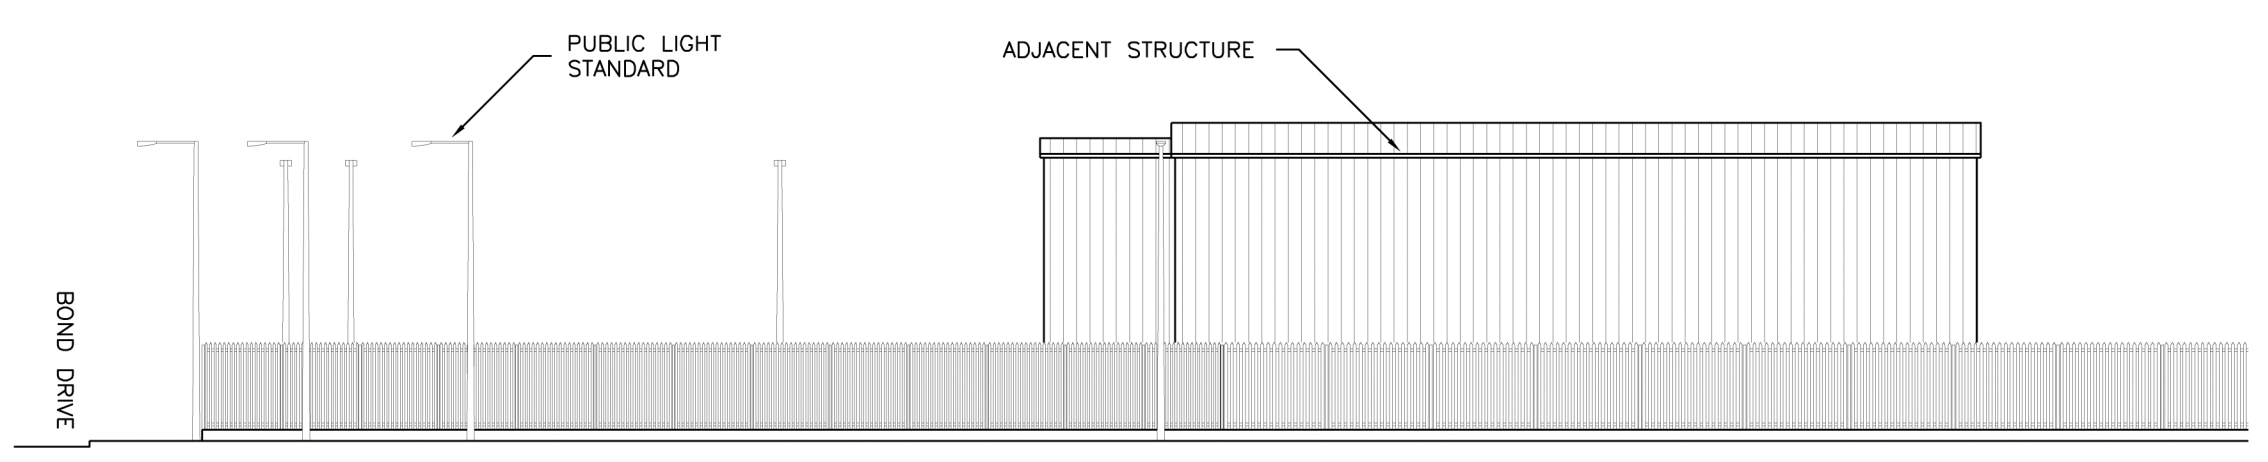

CONTIGUOUS ELEVATION – Viewed from Tolka Quay Road

0	PLANNING ISSUE	TM	TC	FOM	ML
REV	REVISION	REV.BY	A	B	C
 Bridge Street Centre Portlaoise Co. Laois Ireland T:00353(0)57 868 5400 www.fingleton.ie		On Behalf of: <b>INDEPENDENT PIPELINE Co. Ltd.</b>			
Project <b>AVIATION FUEL PIPELINE</b>		APPROVALS A ENGINEER B PROJECT MANAGER C PROJECT DIRECTOR			
<b>DUBLIN PORT – PIPELINE INLET STATION          CONTIGUOUS ELEVATIONS</b>					
Scale	1:200/A3	Status	PLANNING	Drawing Number	0362/D/04/G/0007
					Sheet 1 or 1