


O.S. MAP Ref. 3064-07
3064-08

SITE NOTICE LOCATION

LEGEND
 — EXISTING
 — PROPOSED NEW WORKS
 — PROPOSED AVIATION FUEL PIPELINE
 — RECEPTION STATION SITE BOUNDARY

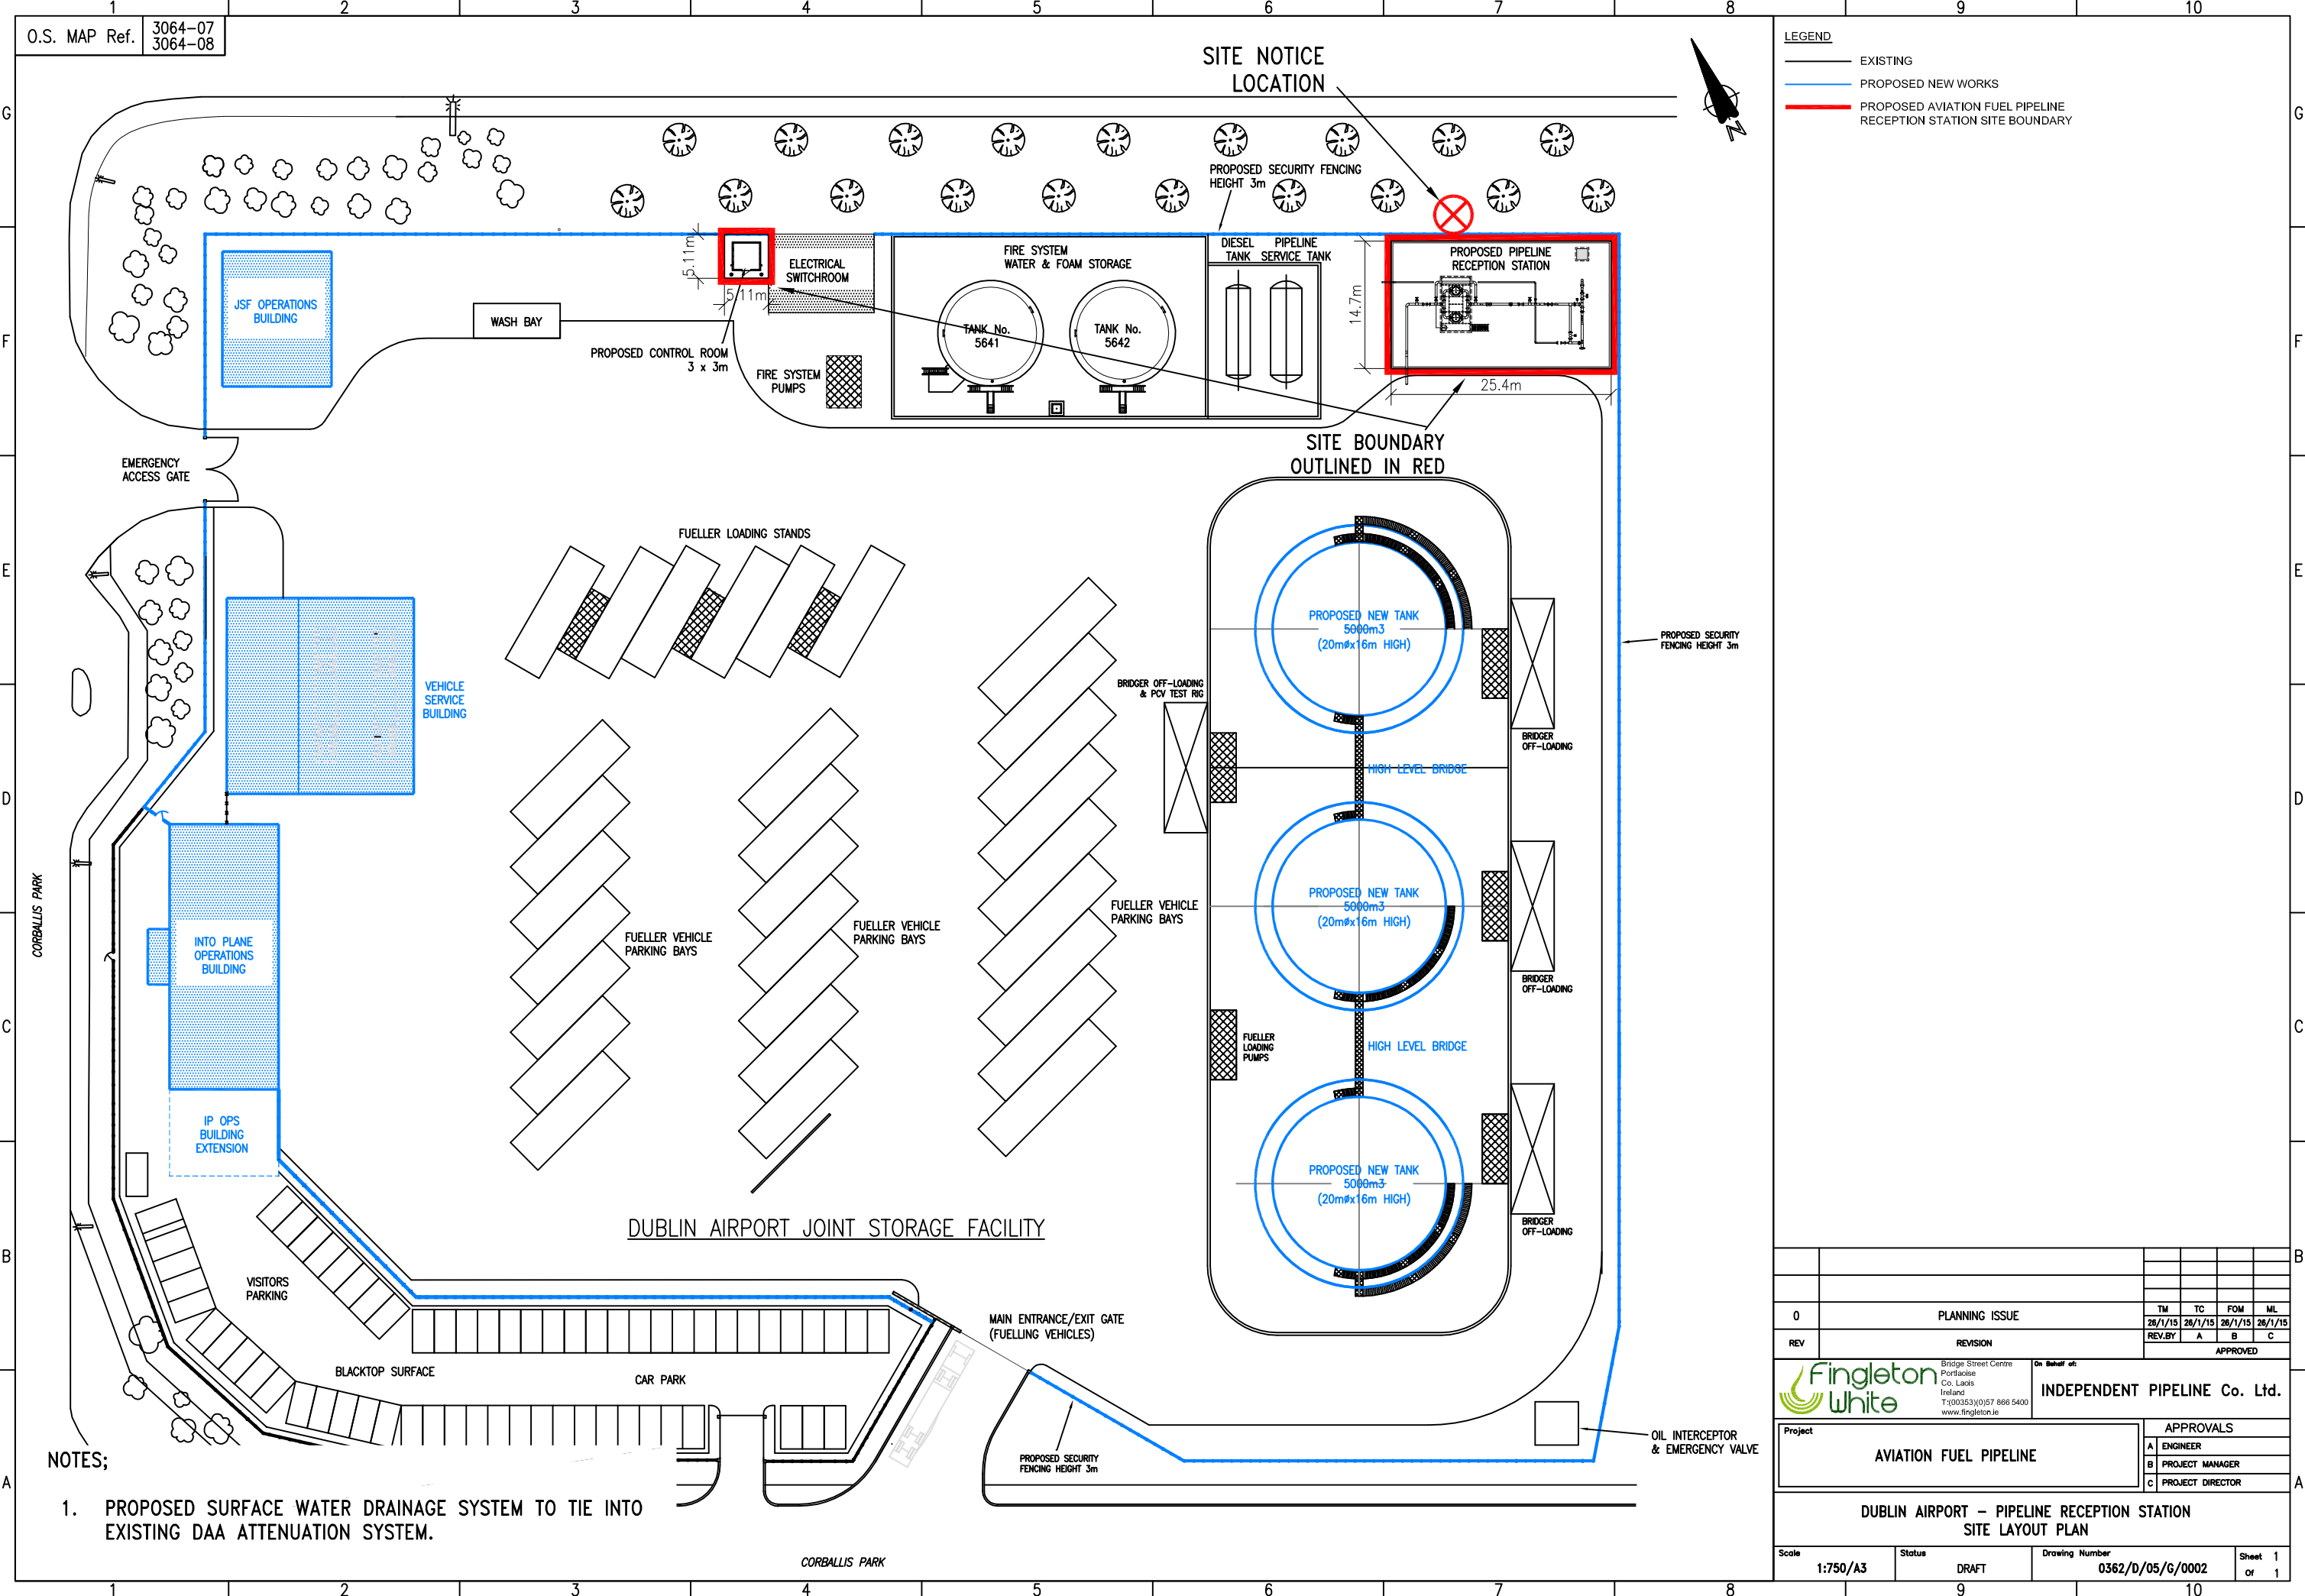

NOTES;
 1. PROPOSED SURFACE WATER DRAINAGE SYSTEM TO TIE INTO EXISTING DAA ATTENUATION SYSTEM.

0	PLANNING ISSUE	TM	TC	FOM	ML
REV	REVISION	26/1/15	26/1/15	26/1/15	26/1/15
		REV.BY	A	B	C
		APPROVED			
		Bridge Street Centre Portlaoise Co. Laois Ireland T:00353(0)57 866 5400 www.fingleton.ie			
Project: AVIATION FUEL PIPELINE		INDEPENDENT PIPELINE Co. Ltd.			
APPROVALS A ENGINEER B PROJECT MANAGER C PROJECT DIRECTOR					
DUBLIN AIRPORT - PIPELINE RECEPTION STATION SITE LAYOUT PLAN					
Scale	Status	Drawing Number	Sheet		
1:750/A3	DRAFT	0362/D/05/G/0002	1 of 1		